

Water Supply Assessment for Potato Creek 78 Lamar County, Georgia



Prepared for:
**Georgia State Soil and Water Conservation
Commission**

Prepared by:
**Schnabel Engineering
Jordan Jones and Goulding**

January 16, 2009



TABLE OF CONTENTS

EXECUTIVE SUMMARY	
PREFACE	
INTRODUCTION	1
BACKGROUND	1
ENGINEERING FACTORS	6
SAFE YIELD ANALYSIS	9
SAFE YIELD RESULTS	14
ENVIRONMENTAL CONSIDERATIONS	17
PROJECT CONSTRUCTION COST ESTIMATE NARRATIVE.....	25
APPENDIX.....	33

EXECUTIVE SUMMARY

The Georgia Soil and Water Conservation Commission (GSWCC), in partnership with the Natural Resources Conservation Service (NRCS) and the Georgia Environmental Protection Division (EPD) initiated a study to evaluate whether or not any of the existing watershed dams, designed and constructed under federal laws PL 544 and PL 566, could be modified to serve as water supply reservoirs. The evaluation process went through several iterations, the most recent of which can be found in the Finding Report dated December, 2007 on file with the GSWCC. The Finding Report identified 20 structures that had sufficient potential for relatively high yields with relatively small environmental and infrastructural impacts, when compared to the other projects evaluated. The selected twenty dams were further evaluated to identify project parameters. Eight additional structures were selected in 2008 for further study.

The following report summarizes the evaluation of the Potato Creek Structure Number 78, which is located in Lamar County, Georgia. For the purposes of this report, the existing normal pool will be raised to impound a water supply pool having a surface area of approximately 310 acres.

For convenience, the following summary lists the major findings of this evaluation. This summary should not be utilized as a separate document or in lieu of reading the entire report, including the Appendix.

- Approximately 581 acres of land will be impacted by the proposed reservoir and dam raising
- Approximately 9 structures will be impacted by the proposed reservoir and dam raising
- Two county roads will be impacted.
- For the modeled conditions, the drought of record in the Flint River basin is the period current drought. For a water supply storage of approximately 1,600 million gallons and supplementation of natural reservoir inflow by pumped diversions (maximum 5 million gallons per day, mgd) from nearby Potato Creek, the safe yield of the reservoir is estimated to be 2 mgd.
- Approximately 79 acres of palustrine wetlands will be impacted by the proposed reservoir and dam raising
- Approximately 56 acres of lacustrine/palustrine open waters will be impacted by the proposed reservoir and dam raising
- Approximately 19,159 linear feet of lower perennial streams will be impacted by the proposed reservoir and dam raising
- Approximately 9,575 linear feet of intermittent streams will be impacted by the proposed reservoir and dam raising
- Review of existing cultural resources information indicated one identified cultural resource site within the maximum reservoir pool limits of Potato Creek 78.
- Review of available information did not indicate any primary or secondary trout streams, or 303(d) / 305(b) listed streams occurring within the maximum reservoir pool limits of Potato Creek 78.
- Review of existing threatened and endangered species information identified fifteen federally and state protected species documented from Lamar, Spalding, and Pike Counties, Georgia.
- Project cost is estimated in 2008 dollars at \$56,000,000.

PREFACE

The results of the analyses presented herein are based upon United States Geological Survey (USGS) quadrangle maps and, therefore, should be utilized for planning purposes only. If the subject project is identified as having a possibility of progressing past this analysis, additional studies will be required. These studies will include but not be limited to detailed environmental evaluations, detailed yield analyses, preliminary engineering design, and detailed cost estimating. These additional studies will be required prior to beginning detailed design work and/or land acquisition. The level of study presented herein shall be considered as a screening tool to evaluate the proposed project relative to other projects. Until further studies are performed, actual yield and costs associated with the entire project cannot be readily determined.

INTRODUCTION

The project team of Schnabel Engineering South, LLC (Schnabel) and Jordan Jones and Golding (JJ&G) were retained by the Georgia State Investment and Financing Commission as the agent for the Georgia Soil and Water Conservation Commission to evaluate 166 existing flood control structures. The subject structures were originally designed and constructed under Federal laws PL 544 and PL 566 to control storm water runoff (flooding) and collect sediment. The goal of this evaluation was to identify impoundments that could be enlarged to provide a relatively reliable water supply. The results of the evaluation were utilized to select twenty-eight of the dams and reservoirs that had potential for relatively high yields with relatively small environmental and infrastructural impacts, when compared to the other projects evaluated. The selected twenty-eight dams were further evaluated to identify project parameters. The additional evaluation included the following:



- More detailed yield analyses
- More detailed environmental evaluation
- Cost estimation of proposed modifications

The Potato Creek Watershed Dam Number 78 in Lamar County, Georgia was one of the structures selected for further evaluation.


BACKGROUND

The subject dam, Potato Creek Watershed Dam Number 78 (Potato Creek Dam No. 78), is located approximately 6 miles south of Griffin, Georgia in Lamar County. More specifically, the dam is located on Honey Bee Creek.

The existing dam was designed in 1967 and built in 1969. As designed, the dam had a crest elevation of 778.5 feet and impounded a reservoir that had a surface area of approximately 42.1 acres at a normal pool elevation of 761.1 feet. The crest of the emergency spillway was designed to be at elevation 775.8 feet. Figure 1 shows the location of the subject dam within the county as well as a plan view of the existing embankment and emergency spillway. According to the Soil Conservation Service (SCS), now known as the Natural Resources Conservation Service (NRCS), Dam Inventory sheet, the dam was originally designed and constructed as a Class ‘A’ or low-hazard dam. The state Safe Dams program is in the process of classifying the dam. When designed, the emergency spillway (now referred to as an auxiliary spillway) had a four percent chance of operating in any given year. This results in the auxiliary spillway operating during storm events equal to and greater than the 25-year event. With the exception of engineering, land acquisition, and project administration, the dam was completed for a cost of approximately \$68,174.

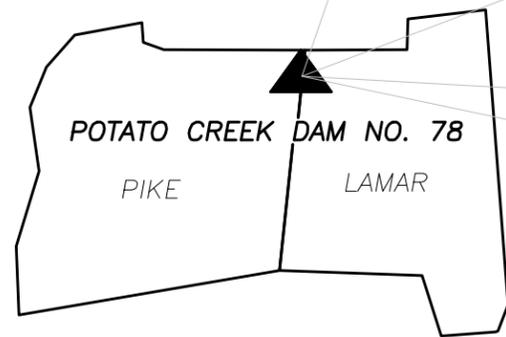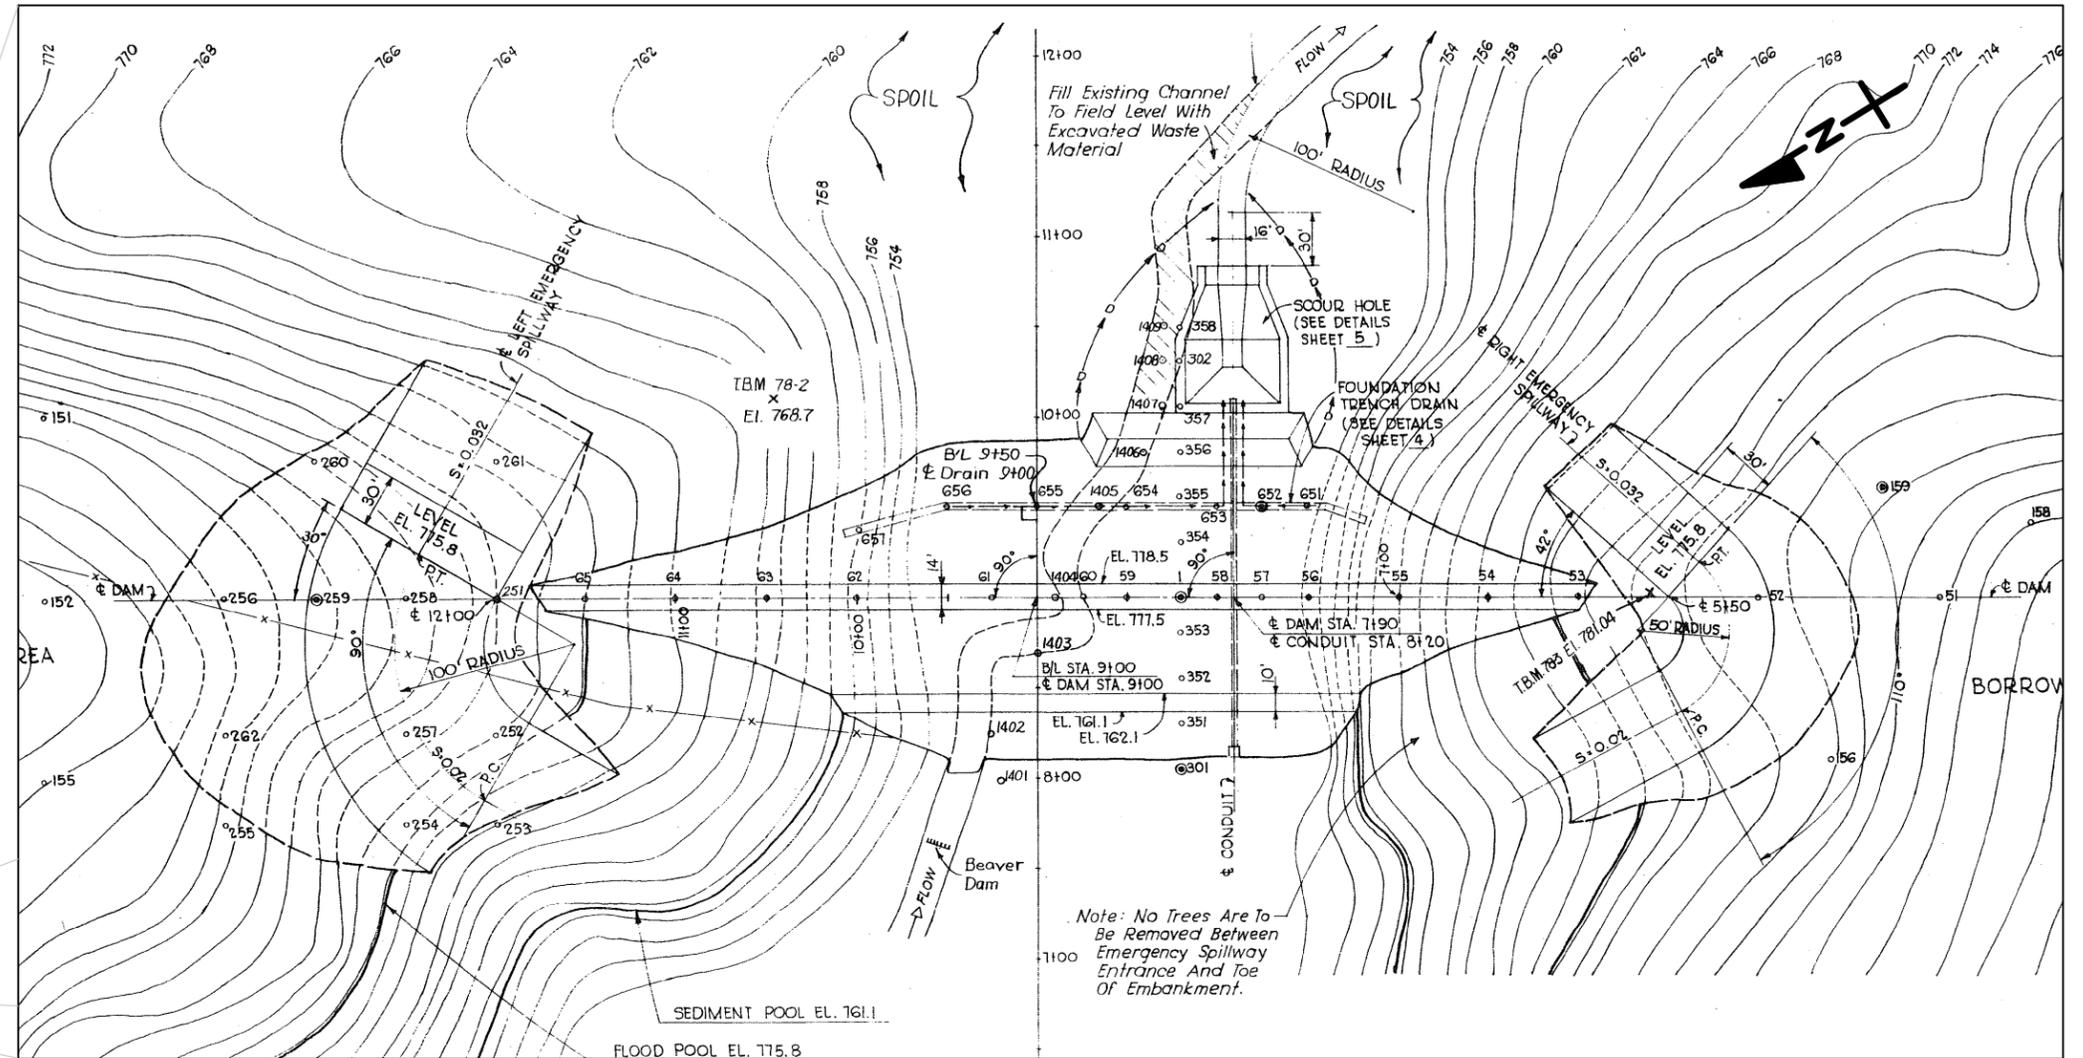

**PIKE &
LAMAR COUNTIES**
 N.T.S.

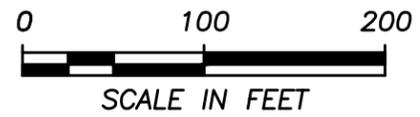

G:\2007 Jobs\07170305.05 Assessment\Potato Creek 78 CAD\POTATO CREEK 78 - FIGURE 1.dwg

Schnabel Engineering 2008 All Rights Reserved



**NRCS WATERSHED DAM ASSESSMENT
POTATO CREEK DAM NO. 78**

**TYPICAL SECTION
PROJECT NO. 07170305
FIGURE 1**

Needs and Demand Evaluation

Population projections for Lamar County through the year 2015 were obtained from the Office of Planning and Budget's Georgia Population Projections (published in 2005). Projections to 2057 were extrapolated based on the average growth rate that was shown in the projection publication. These projections can be seen in Table 1.

Table 1
Population Projection

Year	Population Projection
2000	15,912
2005	16,378
2010	17,723
2015	18,789
2020*	20,198
2025*	21,713
2030*	23,342
2035*	25,092
2040*	26,974
2045*	28,997
2050*	31,172
2055*	33,510
2057*	34,515

*Data Source: from Georgia Population Projections by the Office of Planning and Budget
Population Calculated based on yearly % growth from 2005-2015

Water demand projections were calculated based on population projections and water withdrawal data for Lamar County in 2000. According to the US Census, the population of Lamar County was 15,912 in 2000, while the water withdrawal was approximately 4.0 million gallons per day (MGD) based on the document "Water Use in Georgia by County for 2000", (Information Circular 106, Julia Fanning, USGS, Atlanta, 2003). Of the 4 MGD demand, approximately 2.0 MGD was for a large textile industry that has closed since the 2000 study, leaving about 2 MGD of total water demand for the county. The City of Barnesville currently holds a surface water withdrawal permit from Edie Creek for 4.0 MGD, as well as a 1.0 MGD withdrawal permit from the Little Towaliga River and a 0.5 MGD permit from Big Towaliga Creek for a total of 5.5 MGD (numbers are reported in permitted monthly average).

The overall usage was calculated to be 126 gallons per day (gpd) per person. This number was used as a constant through 2057 to create water withdrawal projections. The water withdrawal projection for 2057 was calculated to be approximately 4.3 MGD. This figure includes all unaccounted for water (UAW), and the assumption that current industrial usage would increase with the increase in Lamar County population. Water withdrawal projections are shown in Table 2.


Table 2
Water Withdrawal Projection

Year	Water Withdrawal Projection (MGD)
2000	4.0
2005	2.1
2010	2.2
2015	2.4
2020	2.5
2025	2.7
2030	2.9
2035	3.2
2040	3.4
2045	3.7
2050	3.9
2055	4.2
2057	4.3

Proximity to Surface Water Intakes

Based on the GIS database developed for this project, the closest surface water intake structure is downstream of the dam on Potato Creek. This structure is operated by the City of Thomaston. The stream distance to the intake is approximately 27.5 miles. This includes 1.1 miles from the dam along Honey Bee Creek to the confluence with Potato Creek. The following figure illustrates the location of the nearest surface water intake to Potato Creek 78.

Figure 2
Distance to Nearest Intake

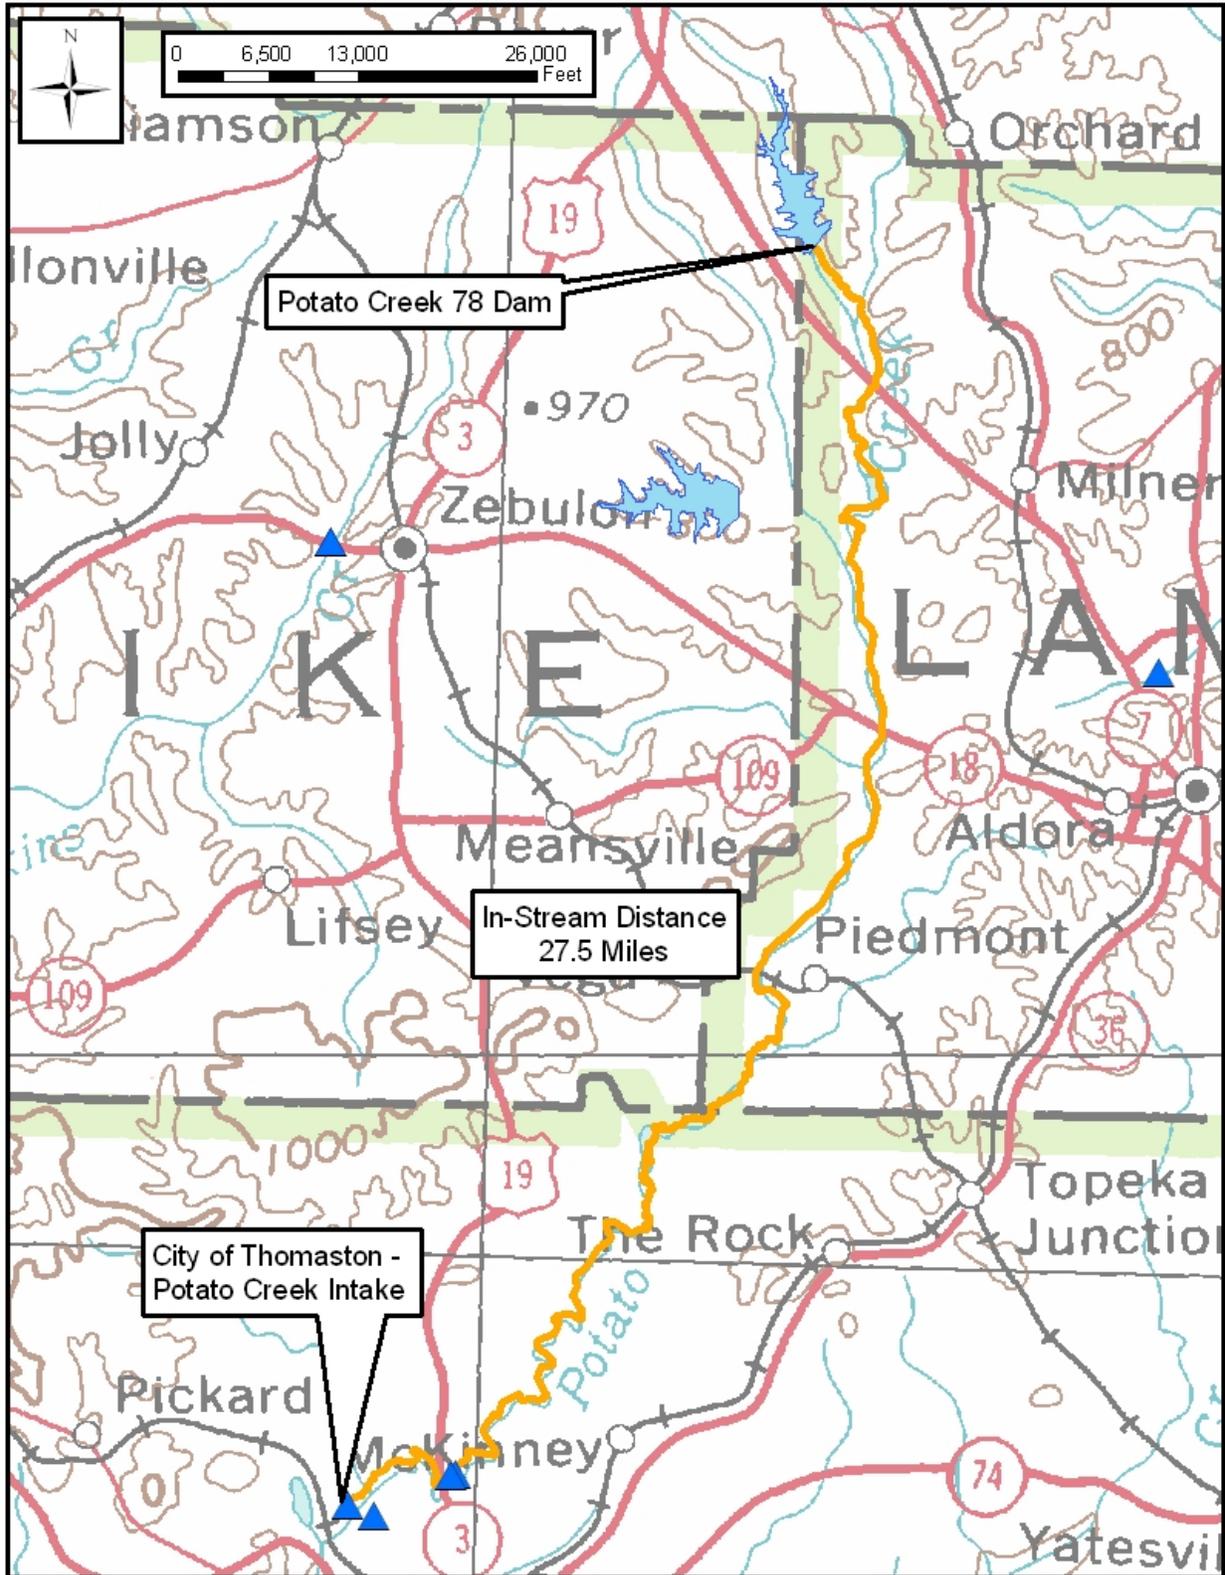

ENGINEERING FACTORS

Proposed Dam

The proposed dam, which will incorporate the existing dam, will have a crest elevation of 800 feet, an auxiliary spillway elevation of 790 feet, and a water supply pool elevation of 786 feet. The proposed dam will impound a reservoir that has a surface area of approximately 310 acres and storage volume of approximately 1.6 billion gallons (BG) at the water supply pool elevation. A plan view of the proposed reservoir is shown in Figure 3.

Several engineering assumptions were made pertaining to spillway configuration. The spillway system for the proposed dam was assumed to consist of a principal spillway in the form of a 2'-6" by 7'-6" interior dimension reinforced concrete riser with a 30-inch diameter reinforced concrete low-level outlet pipe and an auxiliary spillway in the form of a 150-foot wide reinforced concrete chute spillway with ogee crest. The intent of the proposed principal spillway is to approximate the flows that are being discharged by the current spillway system during the two through 100-year storm events. The size of the auxiliary spillway was approximated by estimating the peak inflow that would occur during the Probable Maximum Precipitation (PMP) event and computing the spillway width that would be required to pass the estimated inflow with a given amount of hydraulic head. The available hydraulic head was determined by comparing the drainage basin area to lake surface area. The structures that had a drainage basin area to lake surface area ratio equal to or in excess of ten were allotted 15 feet of hydraulic head to pass the PMP inflows, while the structures that had a ratio of less than ten were allotted ten feet of hydraulic head to pass the PMP inflows. The assumption that the dam would be required to pass the inflow resulting from the PMP storm event is based on the history of the Georgia Department of Natural Resources Environmental Protection Division Safe Dams Program (Safe Dams) reviewing plans for water supply reservoir dams regardless of classification. As such, the dam would generally be required to comply with the engineering guidelines established by Safe Dams. The proposed dam would have a relatively high likelihood of being classified as high-hazard or Class 'C' by the NRCS, as well as Safe Dams. For this reason, it has been assumed that the dam will be required to pass the full PMP storm event.

The proposed dam and flood pool will:

- Impact nine structures
- Require the purchase of 541 acres from 64 parcels
- Require the purchase of 40 acres of easement area for state required buffer
- Impact two local/county roads

Figure 4 displays the proposed reservoir area as well as the buffer and affected parcels. The nine affected structures were identified from aerial photographs. The types of structures were not identified on the ground and could be houses, barns, trailers, etc. A more detailed ground survey will be required to determine the type of each structure and the corresponding purchase price of each structure.

Figure 3
Proposed Reservoir Area Map


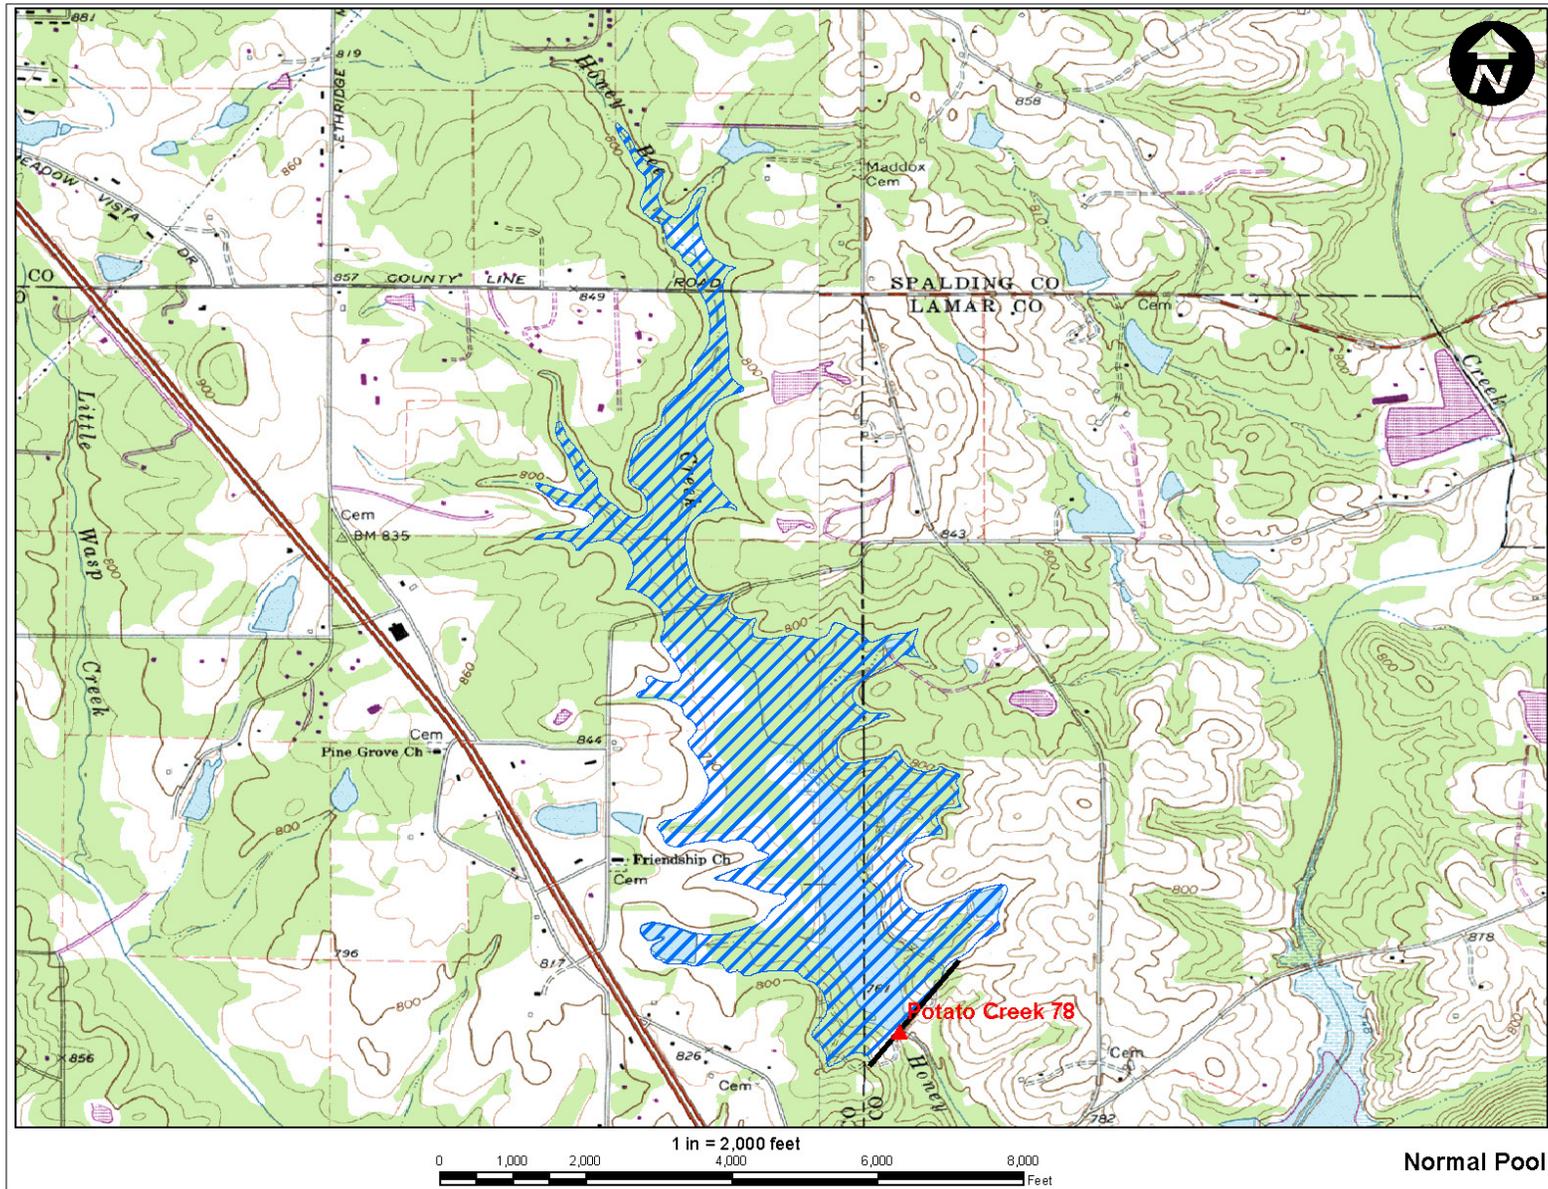


Figure 4
Land Acquisition and Buffer Areas

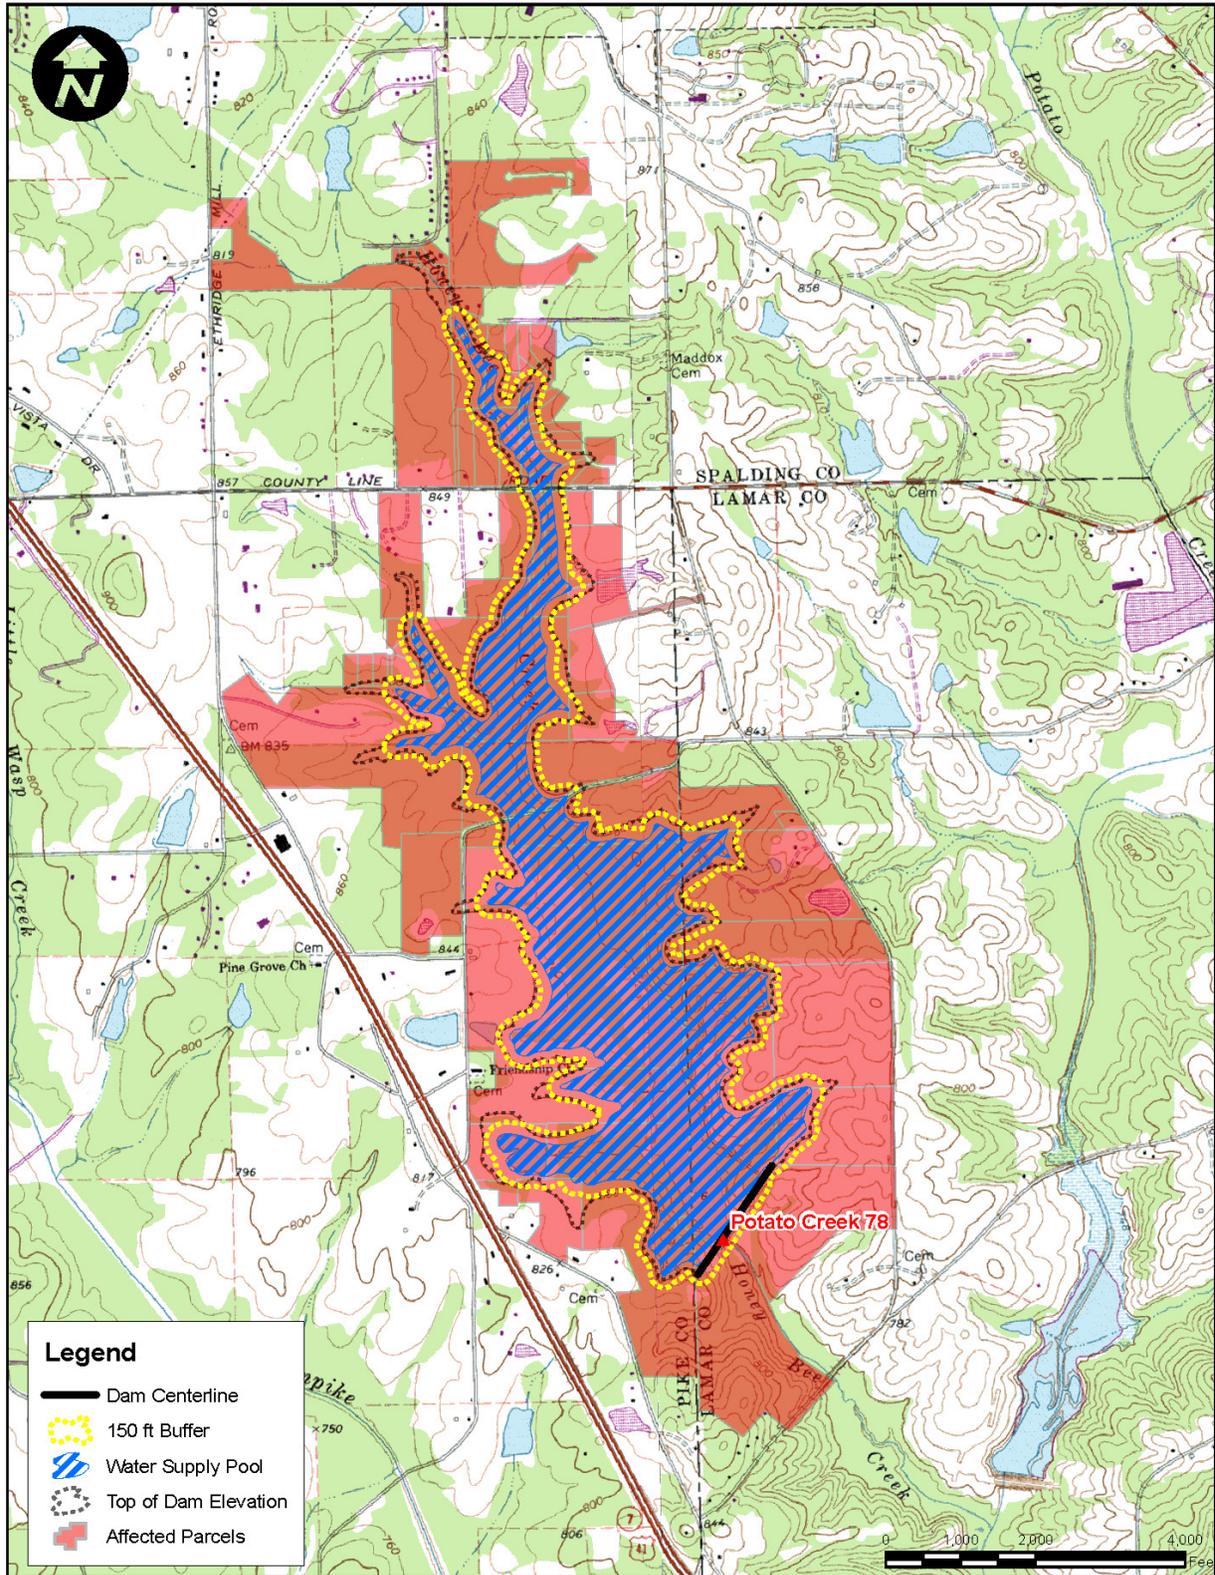

SAFE YIELD ANALYSIS

Definition

Reservoir safe yield is generally defined as the reliable withdrawal rate of water with acceptable quality that can be provided by reservoir storage through the critical drought period. The critical drought period in the State of Georgia is defined as the drought of record and in any given drainage basin can vary depending on reservoir size and other factors. The drought of record for the Flint River basin is current drought; however the current drought does not yet exhibit recovery. Therefore the safe yield presented in this study was based on the current drought, extended with hypothetical flow data. Safe yield was simulated using a constant average annual demand. The justification for this is that while total water demands after declaration of a drought condition are usually less than normal, this situation is typically offset by higher than average demands prior to declaration of the drought condition. Safe yield is dependent upon the storage and hydrologic (rainfall/runoff/evaporation) characteristics of the source and source facilities, the selected critical drought, upstream and downstream permitted withdrawals, and the minimum in-stream flow (MIF) requirements.

The proposed reservoir is a “pumped-storage” reservoir, where natural inflow into the reservoir is supplemented with pumped diversions from a nearby larger stream or river. Water is pumped from a larger river when runoff is plentiful, and is stored in the reservoir for times of drought. Pumped diversions increase safe yield, and generally result in fewer environmental impacts compared with reservoirs on main-stem rivers.

Analysis Method

The Potato Creek near Thomaston gage is the preferred gage for use in this analysis; however, its record period only extends until 1971. The only other gage in the region with a significant record period is the Flint River near Griffin. However, the natural flow in the river has been significantly altered by upstream withdrawals and discharges. Therefore, we utilized the unimpaired flow data set developed for the Upper Flint River Basin¹ and used by the Corps of Engineers in their HEC-5 modeling.² The “Unimpaired Flow” is a product of the ACT/ACF Comprehensive Water Resources Study, developed by the Federal Government and the states of Alabama, Florida and Georgia. Unimpaired flows are defined as “historically observed flows adjusted for human influence by accounting for the construction of surface water reservoirs and for withdrawals and returns to serve municipal, industrial, thermal power, and agricultural water uses.”³ The time period of the original data set extended from January 1939 to December 1993. The Corps of Engineers, Mobile District, extended the data set to include the January 1994 to December 2001 period.⁴ The following table is a summary of the data used in the analysis.

¹ ACT/ACF Comprehensive Water Resources Study, *Surface Water Availability, Volume I, Unimpaired Flow*, July 8, 1997.

² Draft *Upper Flint River, Future Water Use Cumulative Impact to Water Availability*, March 2003.

³ Ibid, p. 17.

⁴ *Extended Unimpaired Flow Report January 1994 – December 2001 for the Alabama-Coosa-Tallapoosa and Apalachicola Chattahoochee Flint (ACT/ACF) River Basins*, April 2004.

**Table 3
Gage Summary**

USGS Gage	Gage Name	Record Period	Drainage Area (mi²)	Notes
02344500	Flint River near Griffin (USGS)	03/01/1937 – Present (utilized 2002 – present)	272	S, A1, A2
02344500 adjusted	Flint River near Griffin (COE Unimpaired Flow)	01/01/1939 – 12/31/2001	272	S, A2
02346500	Potato Creek near Thomaston	10/01/1937 – 06/30/1071	186	C

S – gage used in safe yield simulation

A1 – flow adjusted to account for alteration of natural flow by upstream users

A2 – flow adjusted based on correlation with nearby gage

C – gage used for correlation only

To extend the Flint River data from 2002 to present, a comparison of the USGS data with the COE data indicated that an average adjustment of 40 cfs was used in the development of the COE’s unimpaired data during the latest years in that record. Therefore, approximate unimpaired flow for the years 2002 – 2008 was developed by adding 40 cfs to the stream flow data as recorded at the USGS Flint River gage.

Since the Flint River and Potato Creek basins differ in size and level of development, a correlation of the two gages was performed, and a regression based adjustment was applied to the Flint River flows (Figure A-1, Appendix). Based on this correlation, which used monthly average flows (cfs/mi²) for comparison, an adjustment factor of 0.954 was applied to the Flint River flows. The adjusted Flint River flow was then used to simulate streamflows in the safe yield study for the combined 69 year record period.

The combined gage record includes four major droughts (1954-56, 1986-88, 1999-2002, 2007 - present). Since there is insufficient data to model the full extent of the current drought, streamflow data was extended into the future (2009 – 2012) using data from 2001- 2004. Comparison of the 2008 flows have closely tracked those of 2000, thus extension of the flows beyond 2008 using the 2001-2004 drought data is considered reasonable. Therefore the estimated safe yield and pumping capacities presented in this study were based in part on the current drought, extended with hypothetical flow data.

The diversion pump station was assumed to be located below the confluence of Honey Bee Creek with Potato Creek. The straight line pipe distance between the dam and diversion location was estimated at 1.55 miles.

The following drainage areas were used in the analysis:

- Dam Site (Honey Bee Creek): 6.2 mi²
- Diversion (Potato Creek): 22.8 mi²

The pumped diversion location and watershed are shown in Figure 5. The maximum estimated pool level at top of dam was selected during the initial screening phase based on USGS topographic mapping. From that level, a freeboard allowance of 10 feet between the top of dam and the auxiliary spillway was incorporated to pass the spillway design flood (assumed to be the probable maximum flood). Additional depth to maintain existing flood storage volume (1630 Ac-ft, or 531 MG) was subtracted from the auxiliary spillway elevation to compute the water supply pool elevation used in the analysis of safe yield. Note that more detailed topographic mapping would be needed to more closely approximate the safe yield of the proposed reservoir. Table 4 summarizes the various reservoir elevations and approximate storage volumes. Calculation of stage-area and stage-storage curves is presented as Figure A-2 in the Appendix. Figure 6 below is the stage-storage curve for the reservoir.

Figure 5
Watershed Location Map


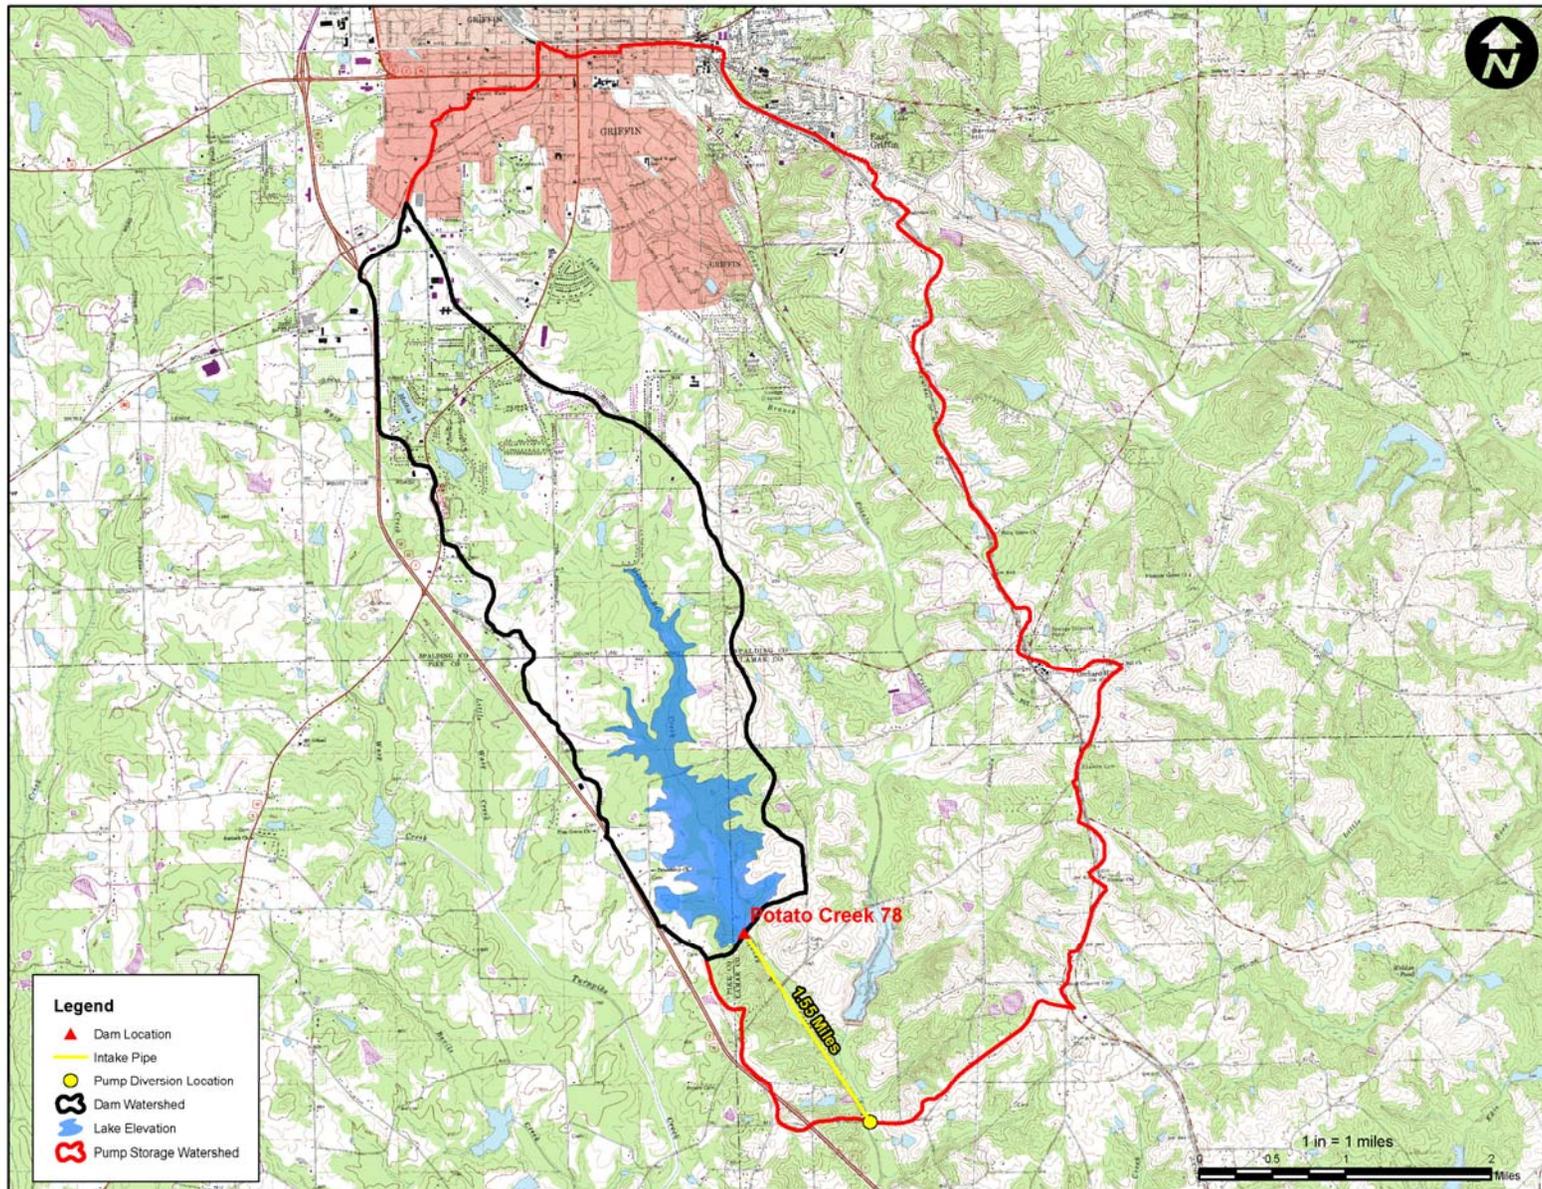


Table 4
Summary of Reservoir Data

Stage	Elevation	Volume (Million Gallons)
Maximum Pool (Top of Dam)	800	3,500
Flood Pool (Auxiliary Spillway Crest)	790	2,130
Water Supply Pool	786	1,600

Figure 6
Stage-Storage Curve

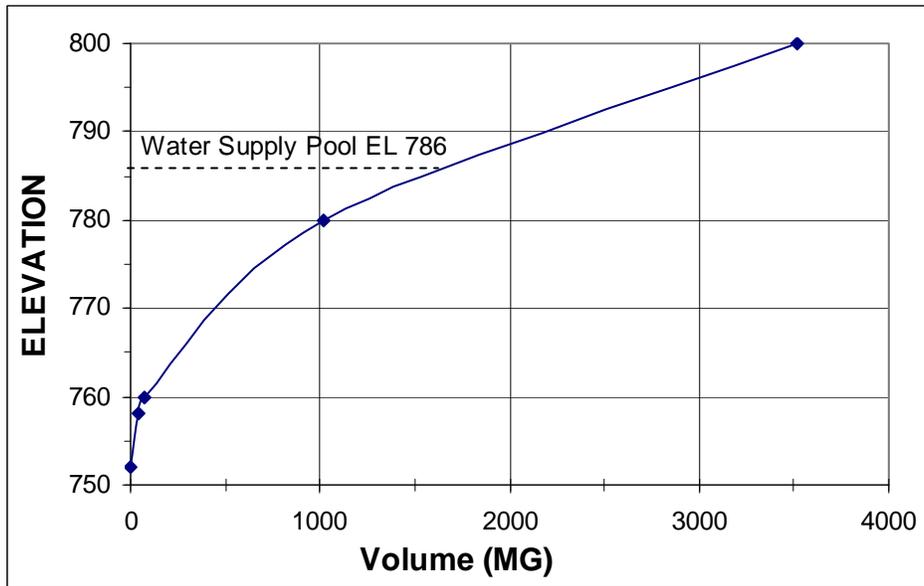

A reservoir operations model was developed to incorporate daily gage data from the selected USGS gage and reservoir shape parameters for estimation of evaporation. The following assumptions were incorporated into the analysis for the estimation of safe yield:

Assumptions:

1. Dead storage of 20% of gross reservoir storage was incorporated to allow for sediment storage and poor water quality in lower reservoir strata.
2. Usable water supply storage was assumed to be the water supply pool storage (calculated as noted above) less dead storage.
3. Pump station diversions were assumed to be from Potato Creek at the location previously described. Diversions were assumed to occur whenever the reservoir level fell below full water supply pool. Pumped diversions were assumed to be bounded by pumping capacity and by flow restrictions on Potato Creek (noted below).
4. A minimum in-stream flow (MIF) of 30% AAF at the diversion pump station (Potato Creek) was used.
5. Allowance for three downstream withdrawals on Potato Creek by the City of

Thomaston would increase release requirements at the proposed dam and diversion sites. In addition to the MIF, the model provided for a prorated let-by at the dam and proposed pump station (PS) with the following characteristics:

Permitee:	<u>City of Thomaston</u>		
Downstream Withdrawal:	4.3 mgd	0.4 mgd	3.4 mgd
Drainage Area:	179 mi ²	153 mi ²	155 mi ²
Prorated Let-by (Dam):	0.15 mgd	0.02 mgd	0.14 mgd
Prorated Let-by (PS):	0.55 mgd	0.06 mgd	0.50 mg

Thus the total additional letbys modeled at the dam and pump station were 0.30 and 1.11 mgd, respectively.

6. No upstream permitted withdrawals were identified.
7. For the dam site, minimum in-stream flow of 30/60/40 percent average annual flow (AAF) was used. This MIF applies as follows: 30% AAF for July through November; 60% AAF for January through April; and 40% AAF for May, June and December.
8. Return flow from wastewater discharges or septic systems was not considered in the analysis.
9. Evaporation loss was based upon net historical evaporation rates (one standard deviation above average monthly values) as recorded at the University of Georgia in Athens. Lake evaporation was assumed to be equal to 70% of pan evaporation during each month. Surface area was approximated by a regression equation relating storage to surface area (Figure A-3, Appendix).
10. Streamflow data from the USGS gages was adjusted as described above, then applied in direct proportion of drainage areas to simulate flow into the reservoir and at the diversion location.
11. Total seepage losses would be less than the MIF requirements and, therefore, did not need to be separately considered.
12. Safe yield is that quantity of water that can be provided to meet water demands during the critical drought period.

The attainable safe yield during the analyzed period was found by iteration of the daily mass balance equation:

$\text{Ending Storage} = (\text{Beginning Storage}) + (\text{Natural Inflow}) + (\text{Pumped Inflow}) - (\text{Water Supply}) - (\text{Evaporation}) - (\text{MIF})$

The trial safe yield value was varied until the reservoir level just reached the dead storage value, and recovery of the reservoir was computed.

SAFE YIELD RESULTS

Incorporating the above assumptions, the estimated safe yield of the site was computed. The results of the safe yield analysis are presented in Table 5 and Figure 7. It should be noted that these estimated safe yield values are based on USGS topographic mapping. The estimates could vary significantly based on more detailed mapping, which would be required as part of a final


safe yield analysis. In addition, the final safe yield analysis should incorporate the most recent stream flow data to identify whether the current drought is the drought of record. The table below presents the estimated safe yield and refill time for a range of pump capacities. We have assumed a refill time of 4 to 5 years is the maximum refill duration for selection of pump capacity.

**Table 5
Safe Yield Summary**

Pump Capacity (mgd)	Estimated Safe Yield (mgd)	Refill Time* (years)
0	0.82	6
2	1.47	5
4	1.84	5
6	2.10	5
8	2.28	5


*Refill time is the time from start of drawdown until complete refill to water supply pool

**Figure 7
Estimated Safe Yield vs Pump Capacity**

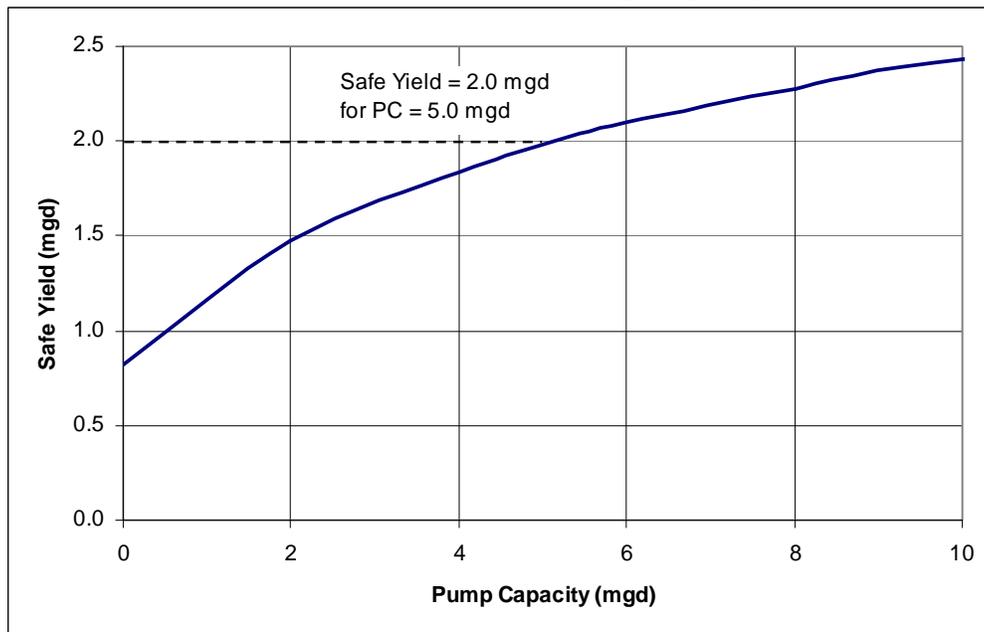

As presented in Figure 7, there is diminishing return (safe yield) with increasing pump capacity (reflecting pump station and pipeline cost). For the purposes of this analysis, an estimated economical safe yield and pump capacity combination were selected from the above graph. The estimated safe yield for this project is approximately 2.0 mgd for a pump capacity of 5 mgd. These values were used to size and cost out the diversion facilities detailed later in this report. The variation of reservoir elevation over time for the above assumed safe yield and pump capacity is reflected in Figure 8.

Figure 8
Reservoir Elevation vs. Time

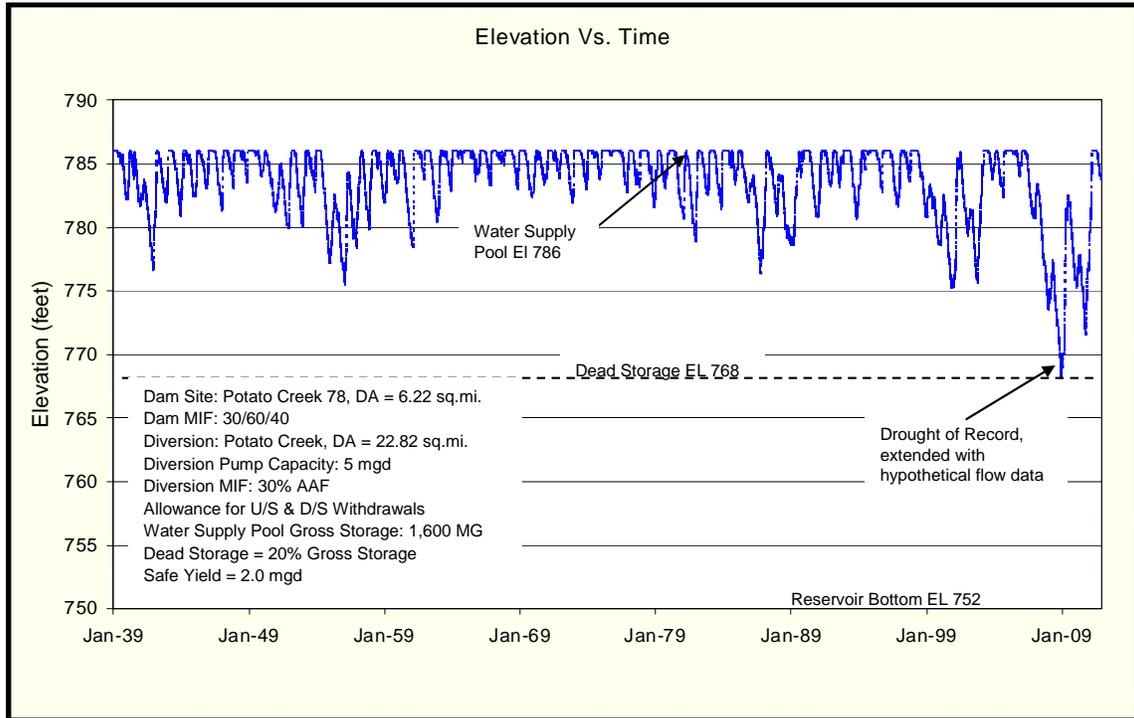

ENVIRONMENTAL CONSIDERATIONS

To evaluate the potential environmental impacts, permitting and compensatory mitigation associated with Potato Creek 78, preliminary ecological studies were conducted by JIG ecologists. These studies consisted of a desktop survey to estimate wetlands, streams, and open waters (i.e. jurisdictional waters) occurring within the project area. All estimates of jurisdictional waters, permitting requirements, and compensatory mitigation requirements/cost estimates presented herein are very general and preliminary in nature. Detailed field studies would be necessary to definitively determine the number of jurisdictional waters and permitting requirements.

Desktop evaluations were performed with available data resources including the U.S. Geological Survey 7.5-minute topographic maps and U.S. Fish and Wildlife Service (USFWS) National Wetland Inventory (NWI) maps. In addition, current aerial maps were used to identify jurisdictional resources not indicated in any USGS or NWI data. Observations were transcribed into an ArcView GIS database for analysis. Preliminary estimates of jurisdictional waters occurring within the Potato Creek 78 project area are provided below.

Wetlands

The *Classification of Wetlands and Deepwater Habitats of the United States* (Cowardin Classification System) defines the Palustrine System as all nontidal wetlands dominated by trees, shrubs, persistent emergent vegetation, emergent mosses or lichens, and all such wetlands that occur in tidal areas where salinity is less than 0.5 percent. It also includes wetlands lacking such vegetation, but with all of the following four characteristics: 1) area less than 20-acres; 2) the lack of active wave-formed or bedrock shoreline; 3) water depth in the deepest part of basin less than 6.6 feet at low water; and 4) salinity due to ocean-derived salts less than 0.5 percent.

The Lacustrine System includes wetlands and deepwater habitats with all of the following characteristics: 1) situated in a topographic depression or a dammed river channel; 2) lacking trees, shrubs, persistent emergent vegetation, emergent mosses or lichens with greater than 30-percent areal coverage; and 3) total area exceeds 20 acres. Wetlands and deepwater habitats less than 20-acres are also included in this system if an active wave-formed or bedrock shoreline feature makes up all or part of the boundary, or if the water depth in the deepest part of the basin exceeds 6.6 feet at low water.

Office reviews determined that approximately 79 acres of palustrine wetlands and approximately 56 acres of lacustrine/palustrine open waters exist within the Potato Creek 78 project area. These systems are primarily associated with Honey Bee Creek and several associated unnamed tributaries within the proposed reservoir pool limits. Cowardin classifications of the wetland systems range from palustrine forested to palustrine emergent with hydrologic regimes ranging from saturated to seasonally flooded.

Streams

The Cowardin Classification System defines lower perennial streams as low gradient streams with slow water velocities and substrates comprised mainly of sand and mud. Intermittent streams are defined as streams flowing for only part of the year. When water is not flowing, it may remain in isolated pools or surface water may be absent. Ephemeral streams flow only in direct response to precipitation and do not receive groundwater contributions.

Office reviews indicate that approximately 19,159 linear feet of lower perennial streams and approximately 9,575 linear feet of intermittent streams are located within the maximum reservoir pool limits of Potato Creek 78. Ephemeral streams were not identified due to the preliminary nature of the studies. Refer to Figure 9 for locations of these jurisdictional features.

Cultural Resources

Review of existing cultural resources information indicated one identified cultural resource site (Potato Creek Structure Number 78 Dam) within the maximum reservoir pool limits of Potato Creek 78. A Phase I Cultural Resources Survey (conducted to the standards of Section 106 of the National Historic Preservation Act) and coordination with Georgia Historic Preservation Division would be required to determine potential cultural resources impacts for any proposed reservoir project.

Threatened and Endangered Species

Review of existing threatened and endangered species information identified fifteen federally and state protected species documented from Lamar, Spalding, and Pike Counties, Georgia. These species consist of thirteen faunal species and two floral species. The Georgia Department of Natural Resources – Non-game Conservation Section does not list the occurrence of any federally and state protected species within the maximum reservoir pool limits of Potato Creek 78. Specialized aquatic surveys would be required to definitively determine the presence/absence of aquatic protected species within the project area. Refer to Table 6 for a summary of protected species located in Lamar, Spalding, and Pike Counties and potential habitat for these species within the maximum reservoir pool limits.

Figure 9
Jurisdictional Areas Location Map

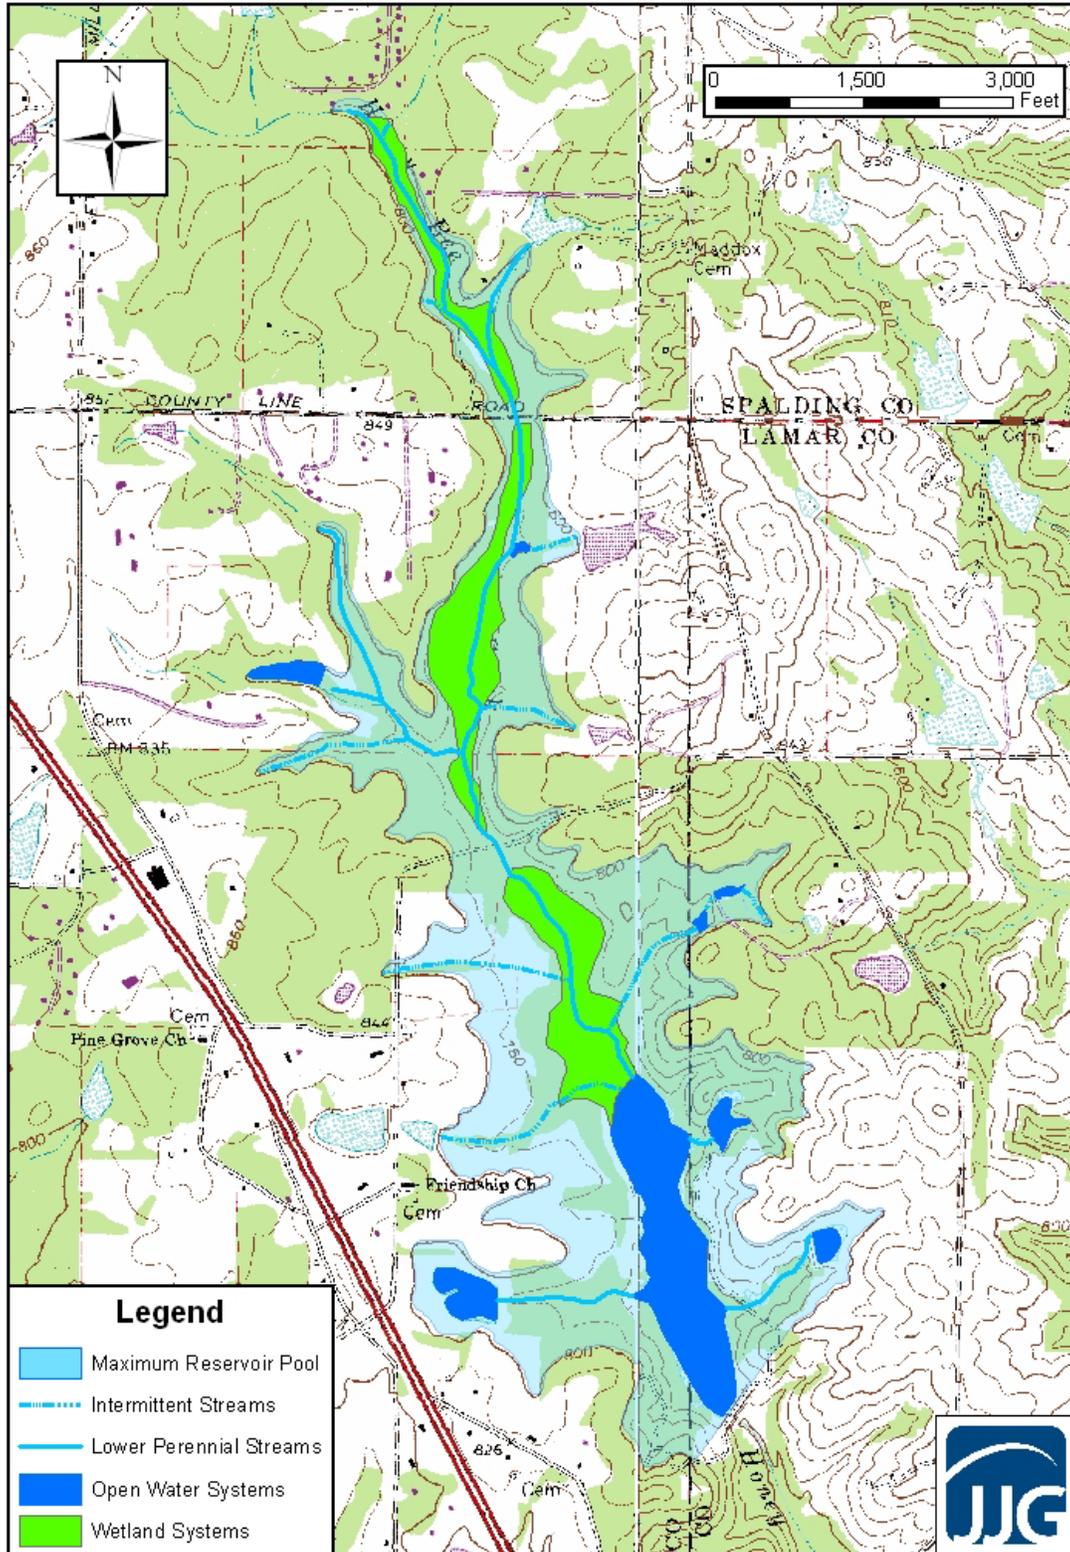


Table 6
Summary of Protected Species for Lamar, Spalding, and Pike Counties, Georgia

Scientific Name	Vernacular Name	Federal Status	State Status	Habitat Present (Yes/No)	Preferred Habitat
Faunal					
<i>Alasmidonta triangulate</i>	Southern elktoe mussel	NA	E	No	sandy mud and rock pools in large creeks and river mainstems
<i>Anodontoides radiates</i>	rayed creekshell mussel	NA	T	Yes	mud, sandy mud, or sand and gravel substrates in small to medium sized creeks
<i>Cyprinella callitaenia</i>	bluestripe shiner	NA	R	Yes	large creeks and medium-sized rivers in flowing areas over rocky substrates
<i>Cyprinella xaenura</i>	Altamaha shiner	NA	T	No	small tributaries and rivers in pools with rocky to sandy substrates; Upper Altamaha river drainage
<i>Elliptio purpurella</i>	inflated spike mussel	NA	T	No	medium to large rivers with sand and limestone rock substrates
<i>Graptemys barbouri</i>	Barbour's map turtle	NA	T	Yes	rivers and large creeks of Apalachicola River drainage
<i>Haliaeetus leucocephalus</i>	bald eagle	DL	T	Yes	forages along rivers, estuaries, and impoundments
<i>Hamiota subangulata</i>	shinyrayed pocketbook mussel	E	E	Yes	medium sized rivers and creeks over muddy sand or sand substrates
<i>Macrochelys temminckii</i>	alligator snapping turtle	NA	T	Yes	large streams and rivers; impoundments; river swamps
<i>Medionidus penicillatus</i>	Gulf moccasinshell mussel	E	E	Yes	medium sized rivers and creeks over sand and gravel or silty sand substrates
<i>Notropis hypsilepis</i>	highscale shiner	NA	R	No	small to medium sized streams over sand or bedrock substrates; often found near stream mouths

Table 6
Summary of Protected Species for Lamar, Spalding, and Pike Counties, Georgia

Scientific Name	Vernacular Name	Federal Status	State Status	Habitat Present (Yes/No)	Preferred Habitat
<i>Pleurobema pyriforme</i>	oval pigtoe mussel	E	E	Yes	medium sized rivers and creeks over silty sand to sand and gravel substrates
<i>Strophitus subvexus</i>	Southern creekmussel	NA	E	Yes	small to large creeks in sand to sandy mud with slow to no current
Floral					
<i>Amphianthus pusillus</i>	pool sprite	T	T	No	shallow pools (>1 feet deep) on granite outcrops, where water collects after a rain
<i>Schwalbea Americana</i>	American chaffseed	E	E	Yes	moist seeps in open pinelands

T= threatened, E= endangered, R= rare, DL= delisted, NA= not applicable

Trout Streams

Review of available resources indicated no primary or secondary trout streams are located within the maximum reservoir pool limits of Potato Creek 78.

303(d) and 305(b) Listed Streams

Review of available resources did not indicate any 303(d) or 305(b) listed streams within the maximum reservoir pool limits of Potato Creek 78.

Section 404/401 Permitting

The U.S. Army Corps of Engineers (USACE) regulates the discharge of dredged or fill material into the Nation's Waters under Section 404 of the Clean Water Act. Construction of an impoundment and flooding jurisdictional streams and wetlands is regulated by the USACE. Two types of permits are available through the USACE: Nationwide and Individual Permits. Nationwide Permits (NWP) have been established previously by the Chief of Engineers for projects that have minimal cumulative impacts to the Nation's Waters. Examples of the most commonly used NWPs include site development, minor road crossings, maintenance activities, and utility line discharges. Specific criteria and conditions were established that must be satisfied prior to obtaining authorization of a NWP from the USACE. In addition, the USACE, Savannah District issued Regional Conditions effective May 11, 2007.

Individual Permits (IP) are required for projects having more than minimal cumulative adverse impacts on the Nation's waters. The development of a water supply reservoir would typically require an IP. IPs involve significantly more information, documentation, and coordination with regulatory agencies and are considerably more difficult to acquire than a NWP. Prior to coordination with the USACE regarding the construction of an impoundment, required information would consist of, but not be limited to, the following information:

- Justification of Purpose and Need for the project
- Alternatives analysis of other water supply options evaluated to meet the need
- Wetland delineation with surveyed boundaries of USACE jurisdictional waters
- Phase I cultural resources and protected species surveys
- Detailed description of proposed project and proposed impacts to jurisdictional waters
- Detailed analysis of flow releases documented with population analysis and system modeling
- Avoidance and minimization of jurisdictional waters analysis
- Identification of adjacent property owners
- Development of a conceptual compensatory mitigation plan

Following completion of these items, a complex project meeting would typically be scheduled with the USACE Northern Area Section Office (Morrow, GA) to present the proposed project. Subsequent to the meeting, and if a project is tentatively accepted by the regulatory agencies, preparation of an IP would begin along with the preparation of a formal application. Following submittal of an IP, the application must be advertised for public comment. The USACE prepares the public notice, which includes detailed applicant information such as site location, proposed impacts, cultural resources, protected species, and proposed mitigation. The public notice would be advertised for 30 days and is also submitted to regulatory agencies including the Environmental Protection Agency (EPA) and the USFWS, adjacent property owners, and to the USACE general mailing list. Applicants will be required to respond to inquiries received during the public notice process. Public hearings could be required if substantial adverse comments are received from the coordinating agencies or the public. Additional information and permitting required would consist of a Section 401 Water Quality Certification from the Georgia Environmental Protection Division (EPD). This certification must be issued for an IP to be valid. Depending on the level of impacts associated with the proposed reservoir, an Environmental Assessment or Environmental Impact Statement could be required by the USACE as well. Based on previous project experience, the level of controversy and environmental issues raised during agency and public review, a typical new reservoir project may require permitting times of five years or more.

The expansion of an existing reservoir could potentially facilitate the Section 404 permitting process when compared to the construction of a new impoundment. This is especially true for issues such as alternatives analysis, avoidance and minimization, and aquatic organism passage in that many or most potential impacts have already occurred. However, the steps of the overall Section 404 permitting process would still need to be followed, and historically reservoirs have encountered significant regulatory and public challenges, regardless of the presence/absence of an existing impoundment.

Compensatory Mitigation

To determine the amount mitigation potentially required for jurisdictional impacts within the Potato Creek 78, the USACE's Standard Operating Procedure (SOP) for Compensatory Mitigation (March 2004) was utilized. The SOP uses a series of factors such as location, type, existing condition, type of impact, etc. to generate a multiplying "factor." That factor is then multiplied by the impact area (acreage or linear footage) to calculate the required mitigation credits. An "average" factor for jurisdictional areas associated with Potato Creek 78 was utilized. *However, it is imperative to note that this document only serves as a guideline if impacts do not exceed 5,000 linear feet of stream or ten acres of wetland impacts.* Potential impacts for the Potato Creek 78 would significantly exceed this threshold and actual compensatory mitigation requirements would likely be substantially different from SOP estimates. Currently, the USACE Savannah District Office is developing a new SOP for large-scale projects focused on reservoirs.

Utilizing the 2004 SOP and the approximated acreage and linear feet of jurisdictional waters located within the Potato Creek 78 project area, an estimate of compensatory mitigation credits can be determined. Multiplying factors used for this analysis include: 6.7 for wetland systems, 5.7 for open waters, 12.7 for lower perennial streams, and 7.6 for intermittent streams. This factor was then multiplied by the acreage/ linear footage to determine an estimated number of mitigation credits required. The number of credits was then multiplied by an average credit price to estimate the final estimated compensatory mitigation cost associated with the Potato Creek 78. Refer to Table 6 for estimated impacts to jurisdictional waters and an estimate of mitigation credits required and associated costs.

Stream Buffer Variance

The Georgia Erosion and Sedimentation Act of 1975 (GESA), as amended, requires that a 25-foot vegetated buffer be maintained along all state waters. Any land disturbing activities within the buffer would require obtaining a stream buffer variance from the EPD. The local issuing authority is responsible for determining if state waters are on-site and is responsible for determining if a stream buffer variance is required.

The GESA has a number of activities that are considered for stream buffer variances, including public water system reservoirs. Based on current regulations, reservoir construction would likely qualify for a variance. Attendant features such as pipelines and roadways, would likely be exempt from GESA regulations if stream crossings are constructed nearly perpendicular.

EPD Water Withdrawal Permit

Georgia EPD requires a permit for withdrawal of 100,000 gallons per day or more of either surface water or ground water. In addition to justification of water needs for up to 50 years in the future, water withdrawal permits typically require the preparation of water conservation, drought contingency, water supply/watershed protection, and reservoir management plans. A public hearing may be required as part of the withdrawal permitting process. EPD requires that its comments on the component plans be addressed before moving forward with issuing the water withdrawal permit. Based on previous permitting experience, a water withdrawal permit

can be obtained within 5 to 7 months, depending on EPD's review time and the extent of their comments.

Source Water Protection Plan

Amendments to the Federal Safe Drinking Water Act (SDWA) have brought about a new approach for ensuring clean and safe drinking water served by public water supplies in the United States. Management of a drinking water source now requires a Source Water Protection Plan. This plan basically defines watershed management strategies for ensuring that the water supply is not compromised by potential pollutant sources. Typically these sources are unmanaged development, but they can also include industrial sources that can potentially contaminate the water supply. The entity that operates this reservoir for water supply would be required to produce and implement the Plan. The Plan should also address any source water from outside the reservoir watershed that would be used to fill the reservoir, i.e., pumped/storage sources. The cost and schedule for producing a Source Water Assessment and the corresponding Source Water Protection Plan have not been included in the estimates presented in the report.

PROJECT CONSTRUCTION COST ESTIMATE NARRATIVE

Dam and Reservoir

The construction cost estimate for the proposed dam was based upon the general description provided in the background section of the report. Additionally, the following assumptions were made regarding the geometry of the dam.

- Upstream slope of 3H to 1V
- Downstream slope of 3H to 1V
- Upstream slope wave action protection in the form of riprap from 30 feet below the crest of the dam to 5 feet below the crest of the dam. Riprap supported by a berm located 30 feet below top of dam.
- Downstream slope having nearly horizontal 12-foot wide berms at 30-foot vertical intervals to control surface water runoff and erosion
- Crest of dam having a width of 25-feet

In addition to the above geometric considerations, the following internal drainage configurations were also considered in the estimation of construction costs.

- Chimney drain located at the downstream edge of the crest
- Trench drain located at 1/3 the distance from the downstream toe to the crest

A plan view and cross section of the proposed dam is provided in Figures 10 and 11.

Contained below are the items estimated to develop the construction cost estimate. We caution that the quantities and associated prices are based upon limited engineering evaluation and will likely change as the project proceeds into detailed evaluation and design.

Mobilization and Demobilization


Mobilization and demobilization is a lump sum item estimated at 6 percent of the unit rate sum of the construction items.

Erosion and Sedimentation Control

Erosion and sedimentation control is a lump sum item estimated at 2 percent of the sum of unit rate construction items.

Control of Water

Control of water is a lump sum item estimated at 3 percent of the sum of unit rate construction items. This item includes the control of both surface water and groundwater and will likely consist of stream diversion, cofferdam construction and maintenance, pumping, and well points, as well as any other means of controlling water during construction.

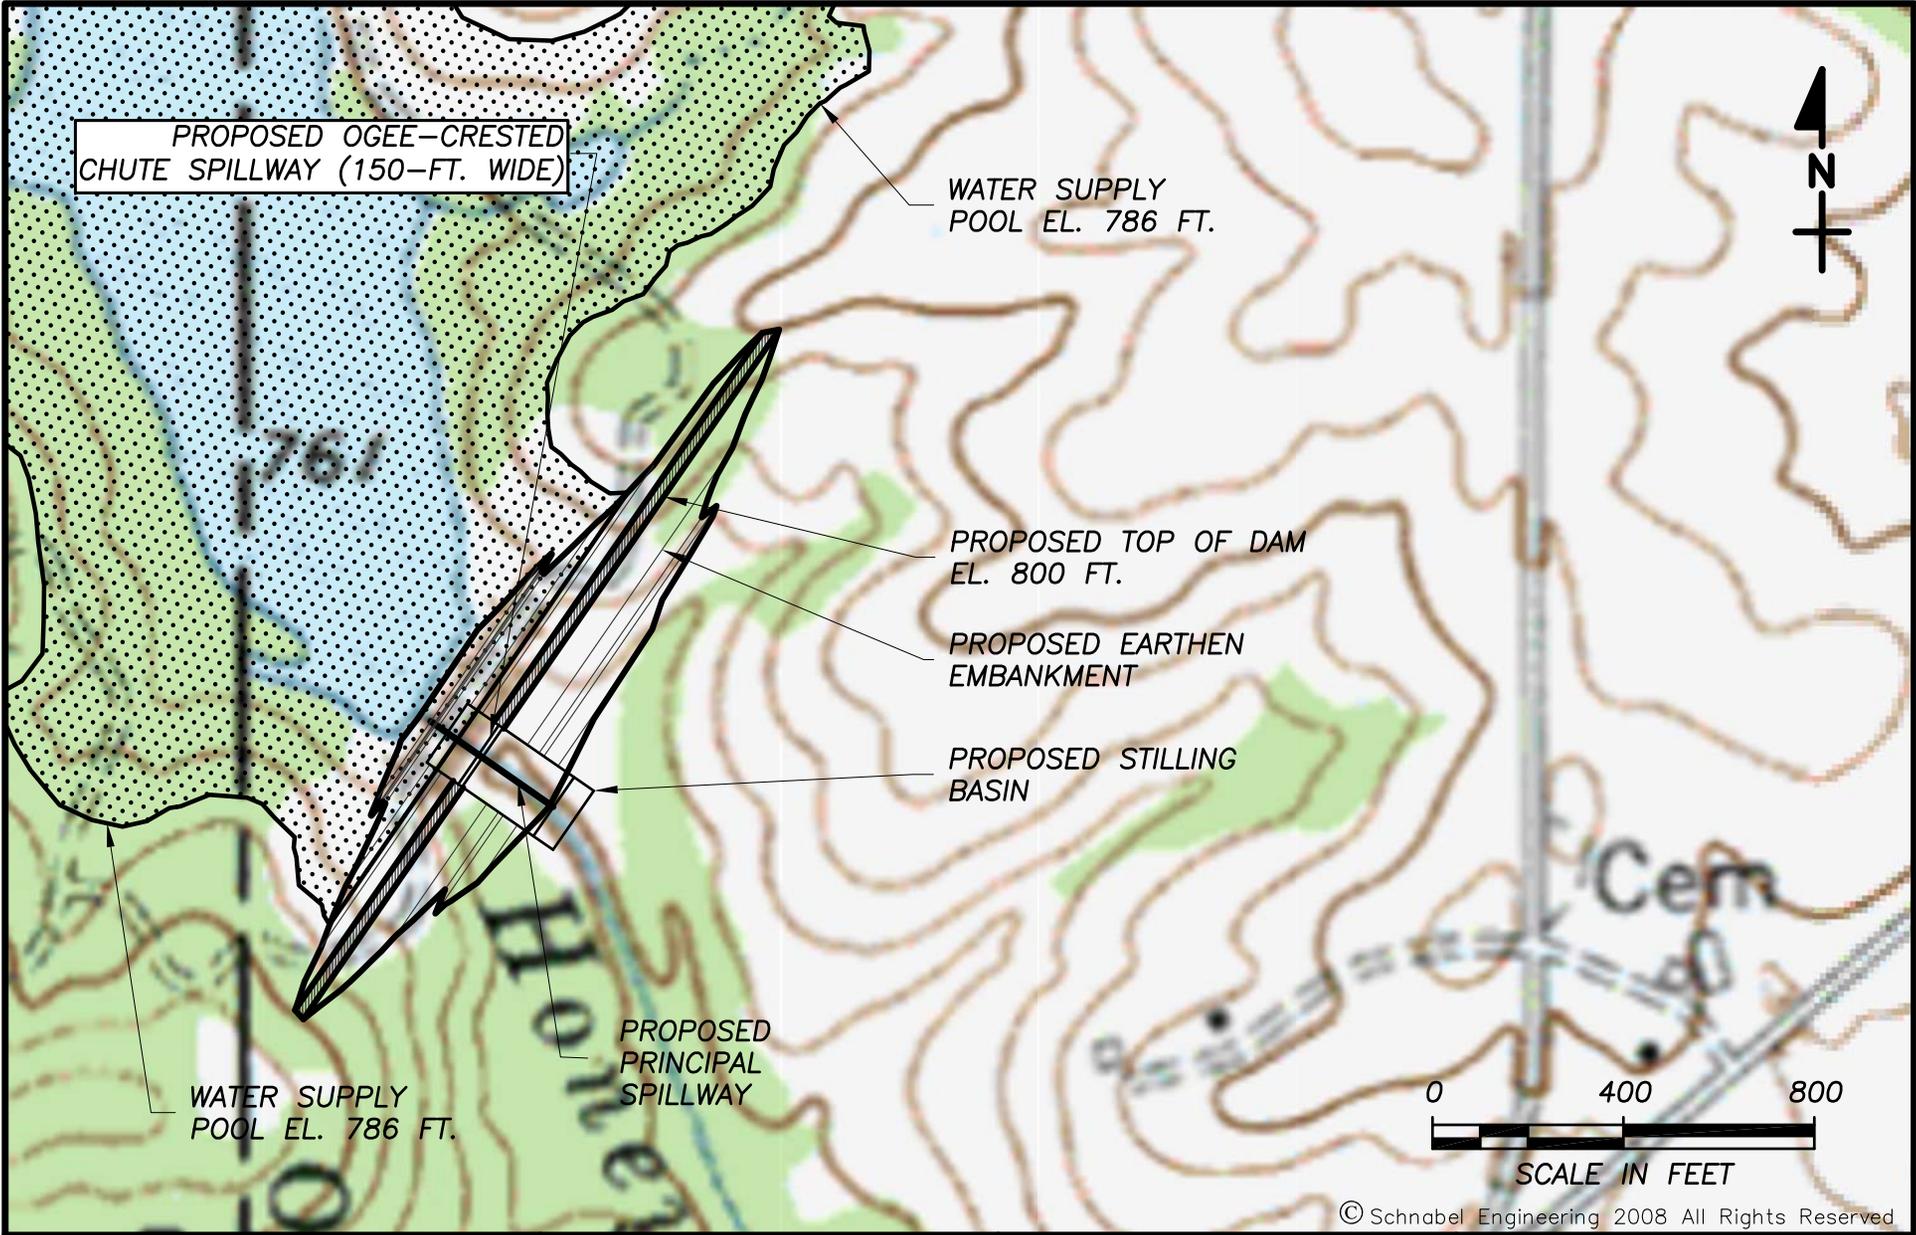



G:\2007 Jobs\07170030.05 Assessment\Potato Creek 78\CAD\POTATO CREEK 78 - FIGURE 9.dwg



NRCS WATERSHED DAM ASSESSMENT
POTATO CREEK DAM NO. 78

PROPOSED PLAN VIEW
PROJECT NO. 07170030.05
FIGURE 10

c:\2007 Jobs\07170030.05 Assessment\Potato Creek 78\CAD\POTATO CREEK 78 - FIGURE 10.dwg

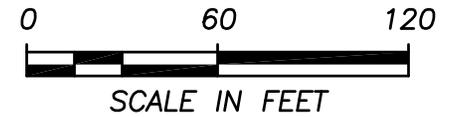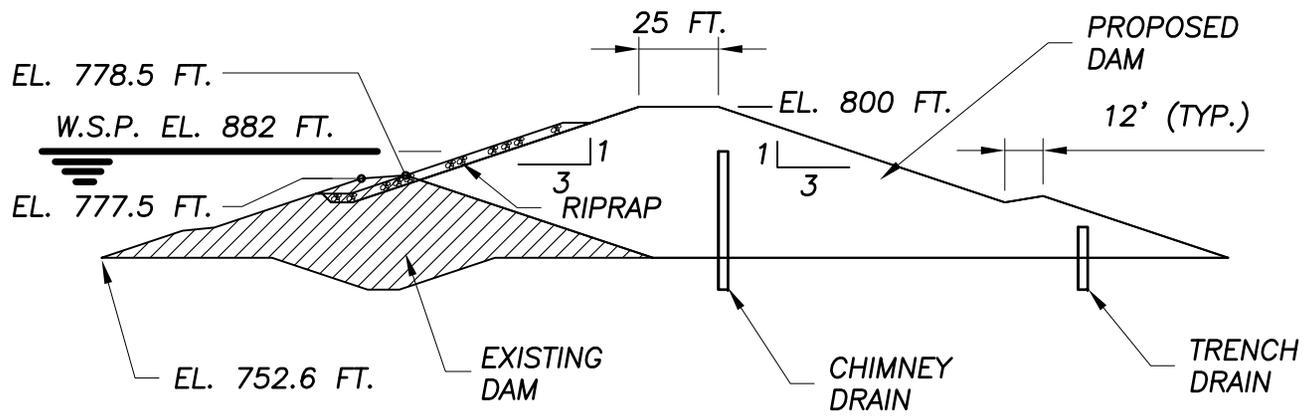

© Schnabel Engineering 2008 All Rights Reserved



NRCS WATERSHED DAM ASSESSMENT
POTATO CREEK DAM NO. 78

TYPICAL SECTION

PROJECT NO. 07170030.05
FIGURE 11

Clearing

Clearing is a unit rate item measured in acres associated with the removal of trees and other vegetation from the reservoir. The estimated area of clearing was assumed to be equal to the surface area of the reservoir at the normal pool elevation.

Clearing and Grubbing

Clearing and grubbing is a unit rate item measured in acres associated with the removal of trees, other vegetation, and associated root mats in the areas to receive structural fill or concrete. The estimated area of clearing and grubbing was assumed to be equal to the footprint of the proposed dam plus an additional 50-foot perimeter around the proposed dam.

Earth Fill

Earth Fill is a unit rate item measured in cubic yards. The computed volume of earth fill represents the estimated quantity required to construct the dam as described herein. The estimated quantity was computed using an AutoCad Civil 3D computer model based on the proposed grading and existing topography. In addition to the proposed embankment earth fill, foundation excavation backfill was calculated (see Excavation, Common for details) and added to the embankment earth fill to determine the total quantity of earth fill.

Drain Fill

Drain Fill is a unit rate item measured in cubic yards. The computed volume of drain fill represents the estimated quantity of fine and coarse-grained drain material required to construct the internal drainage system as described herein. For the purposes of this study, no differentiation was made between fine and coarse drain fill. In addition, the quantity for the trench drain was assumed to be equal to half of the chimney drain quantity. The chimney drain was assumed to have a top elevation equal to the proposed normal pool elevation and a bottom elevation approximated at the limits of the foundation excavation. The chimney drain was assumed to have a width of three feet and run the length of the dam from one abutment, into the floodplain, and up the other abutment tying into residual soils.

Excavation, Common

Excavation, Common is a unit rate item measured in cubic yards associated with the removal of unsuitable material (soils) within and adjacent to the footprint of the proposed dam. The volume of common excavation was calculated by approximating the surface area of the floodplain within the limits of clearing and grubbing as well as the depth of excavation within the same area. The surface area of the floodplain was approximated using available topographic maps. The depth of excavation was estimated from the boring data included in the design plans for the existing dam.

Riprap

Riprap is a unit rate item measured in tons. The computed weight of riprap represents the estimated quantity required to construct the wave-action berm as described herein. Riprap was assumed to be placed on the upstream slope of the dam. The section of riprap was assumed to extend 30 vertical feet, have a thickness of about 2-¾ feet, and traverse the length of the proposed dam.

Permanent Turf Establishment

Permanent Turf Establishment is a unit rate item measured in acres associated with the establishment of a permanent turf at the conclusion of construction activities for the proposed dam. The estimated area of permanent turf establishment was assumed to be equal to the estimated area of clearing and grubbing.

Concrete, Class 4000

Concrete, Class 4000 is a unit rate item measured in cubic yards associated with the construction of the reinforced concrete auxiliary chute spillway. The volume of concrete was estimated by comparing the proposed auxiliary spillway drop in elevation and width to the drops in elevation and widths of constructed reinforced concrete chute spillways. A relationship was developed between the drop in elevation and width of the constructed spillways and the required quantity of concrete. This relationship was applied to the proposed dam to estimate the quantity of concrete.

Principal Spillway Reinforced Concrete Pressure Pipe

Reinforced Concrete Pressure Pipe (RCPP) is a unit rate item measured in feet. The computed length of RCPP represents the estimated quantity required to construct the principal spillway conduit described herein. The RCPP was assumed to be placed through the base of the proposed dam from the upstream toe to the downstream toe. The diameter of the pipe was assumed to be equal to the diameter of the pipe in the existing dam.

Concrete, Class 3000 (mass)

Concrete, Class 3000 is a unit rate item measured in cubic yards associated with the construction of the concrete cradle beneath the principal spillway pipe. The concrete cradle was assumed to be designed as a Soil Conservation Service Type A2 cradle and run the length of the principal spillway pipe minus ten feet.

Reinforced Concrete Riser

The Reinforced Concrete Riser is a lump sum item associated with the construction of the reinforced concrete principal spillway structure. The cost was estimated by comparing the proposed principal spillway riser height to the heights of constructed reinforced concrete riser structures. A relationship was developed between the height of the constructed spillways and the cost to construct them. This relationship was utilized to estimate the cost of the proposed riser structure.

Land Acquisition

The costs associated with land acquisitions are unit rate items based upon the number of acres that will need to be purchased at the top-of-dam elevation, the number of acres that will need to be managed for a 150-foot buffer around the normal pool, and the number of houses that will need to be purchased. For the purposes of the buffer management, only the portions of the buffer above top-of-dam elevation were considered. The costs to purchase the land were estimated based upon available records of recent land sales. The cost to manage the buffer was assumed to be 60 percent of the land purchase cost. The cost of each structure impacted was assumed to be \$200,000.

Roadway Relocation

To construct the proposed project, two roads will be impacted. These roads may need to be raised, relocated, or modified to accommodate the new reservoir; however, no consideration was given to the relocation of the roads in this study. A more detailed evaluation would need to be performed to evaluate the impact on existing roadways and the associated cost.

Pump Station and Pipeline Cost Estimation

The pump storage location for Potato Creek 78 is located on Potato Creek at the Trice Road crossing as shown in Figure 12. The reservoir is located approximately 1.7 miles upstream, on Honey Bee Creek. With a normal pool elevation of 786 feet, Reservoir 78 has an average day yield of approximately 2 MGD. An 18-inch pipeline was selected to carry water from the pump storage location to the reservoir. This pipeline is approximately 2.4 miles in length and will pump water from the storage location elevation of 730 feet, to the 786 feet height of the reservoir water surface. A cascading structure will need to be constructed where the pipe comes into the reservoir to provide aeration and erosion control.

Three 2.5-MGD pumps were selected at the pump storage location to pump water to the reservoir. This gives a firm pumping capacity of 5-MGD, which is roughly twice the daily yield of the reservoir, a standard assumption for pump capacity. An access road will need to be constructed in order to construct and maintain the pumping station on Potato Creek. This road will only need to run approximately 250 feet from Trice Road. The cost opinion for these components is found in the appendix.

Figure 12
Project Location Map



Compensatory Mitigation

The simplest mitigation option is typically purchasing credits from a bank. Compensatory mitigation credits may be purchased from an approved mitigation bank or through the Georgia Land Trust Service Center if a bank is not available within the project area. Based on recent projects, wetland credits range from \$7,000-\$10,000 per credit and stream credits range from \$70-\$110 per credit. An option to purchasing credits is to obtain credits by conducting on-site restoration or preservation of jurisdictional waters.

**Table 7
Potato Creek 78 Estimated Impacts and Overall Mitigation Banking Cost Analysis**

Impact Type	Estimated Impact Acres/Linear Feet	Projected Credits Needed	Projected Cost* \$90/stream credit \$7,500/wetland credit
Wetland	78.65 A	527	\$3,952,500
Intermittent Stream	9,575 l.f.	72,770	\$6,549,300
Lower Perennial Stream	19,159 l.f.	243,319	\$21,898,710
Open Water	56.38 A	322	\$2,415,000
Total	135.03 acres / 28,734 lf	849 wetland / 316,089 stream**	\$34,815,510

*Cost is based on recent quotes from banks within the Upper Flint River Basin. Actual banking price may be higher or lower than estimated depending on the date of purchase and credit availability. **Total required credits calculated using the March 2004 Standard Operating Procedure mitigation guidelines established by the US Army Corps of Engineers.

Estimated Project Construction Cost

The total project cost is estimated at \$56,000,000. Table A-5, located in the appendix, shows an itemized breakdown of the costs associated with enlarging the existing dam and reservoir. These costs are estimates and are based on multiple assumptions.

APPENDIX

FIGURES


Figure A-1	Gage Station Flows – Regression Analysis
Figure A-2	Stage Storage / Stage Area Curves
Figure A-3	Regression Equations for Area to Storage and Depth to Storage
Figure A-4	Storage vs. Time and Elevation vs. Time for Assumed Safe Yield

TABLES

Table A-1	Summary of Opinion of Probable Construction Costs for Pumping Facilities and Pipelines
Table A-2	Opinion of Probable Construction Costs – River Intake and Pump Station
Table A-3	Opinion of Probable Construction Costs – 30-inch Raw Water Line
Table A-4	Opinion of Probable Construction Costs – Reservoir Inlet Structure
Table A-5	Total Project Opinion of Cost

Figure A-1

Potato Creek near Thomaston (USGS 02346500)
vs
Flint River near Griffin (COE Unimpaired)


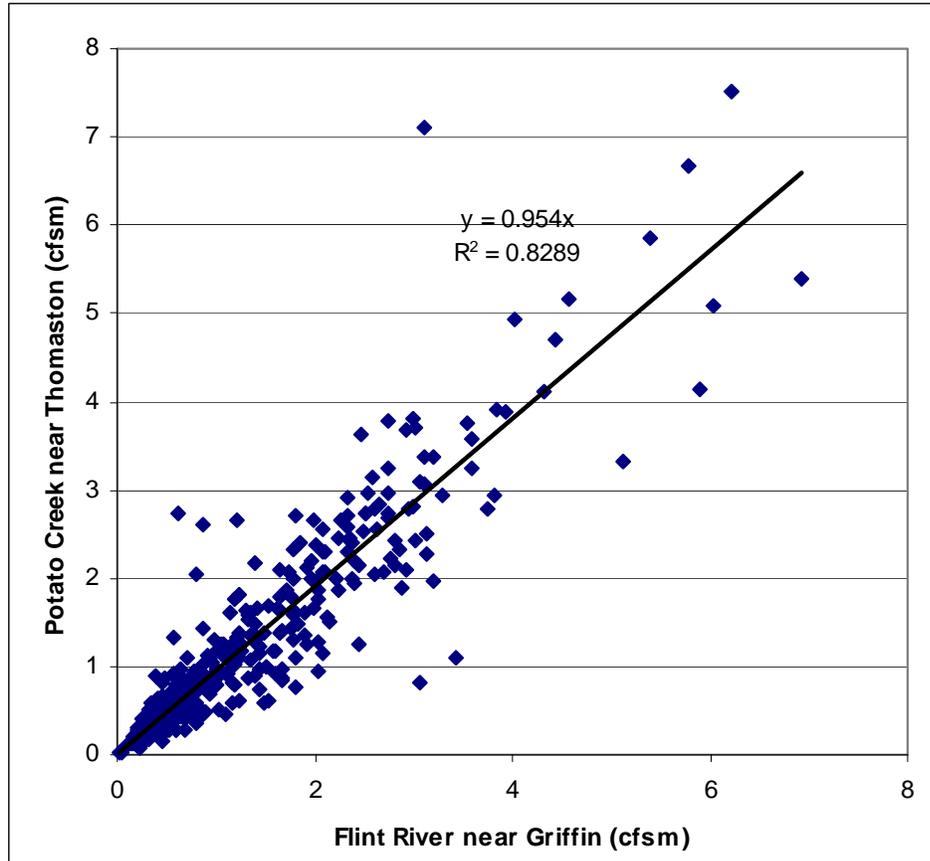




Note: monthly average flows used in comparison.

Figure A-2

Potato Creek 78
Area and Storage Curves



Elev.	Area Acres	Area mg/in	Inc. Vol. A-FT	Cumulative Vol A-FT	M Gal.
752	0.0	0	0	0	0
758	42.5	1	128	128	42
760	60.0	2	103	230	75
780	227.9	6	2879	3109	1013
800	541.4	15	7693	10801	3520

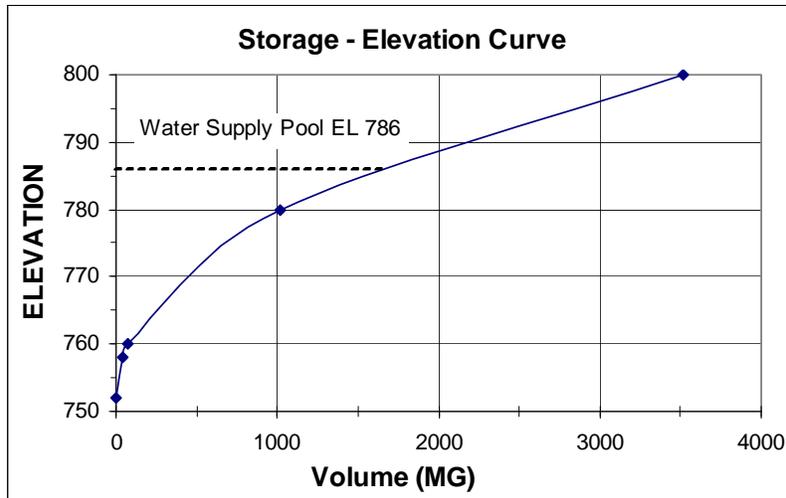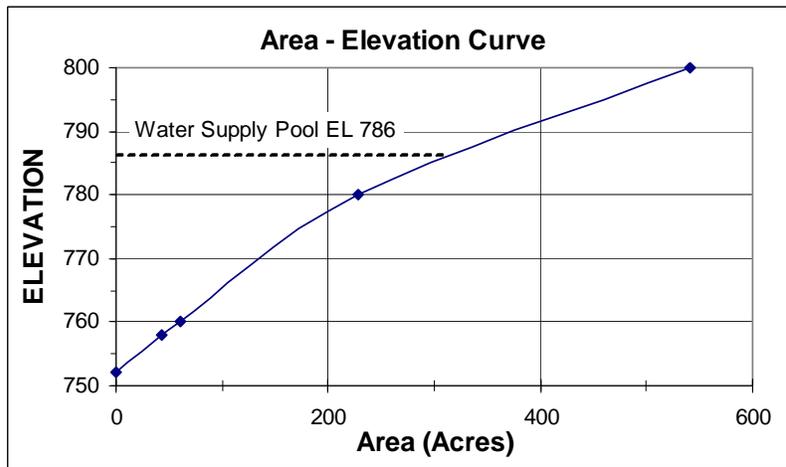

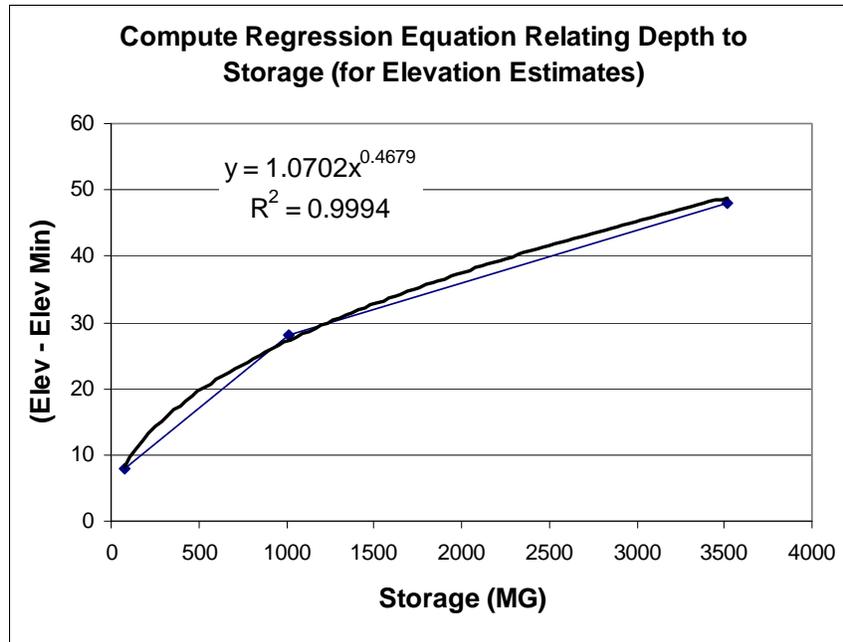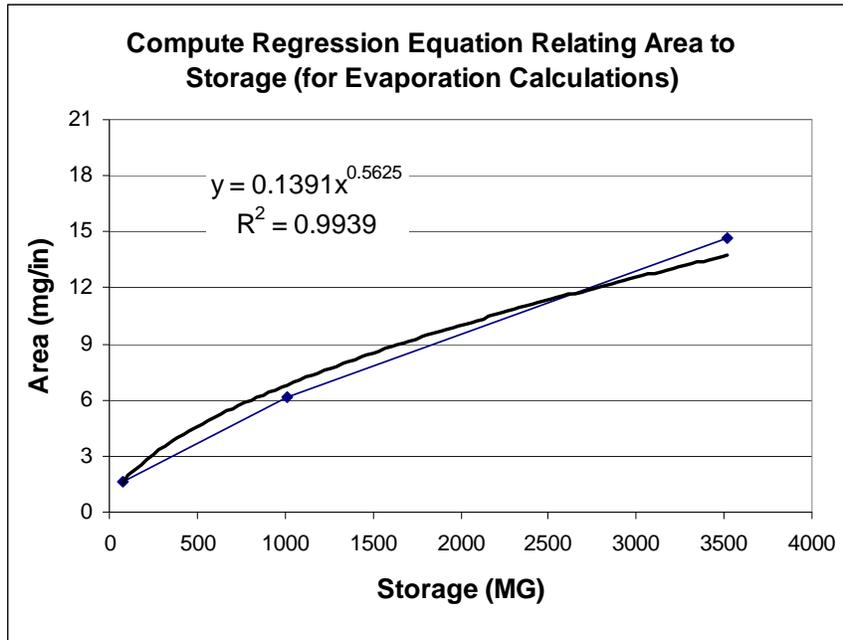

Potato Creek 78

Figure A-4

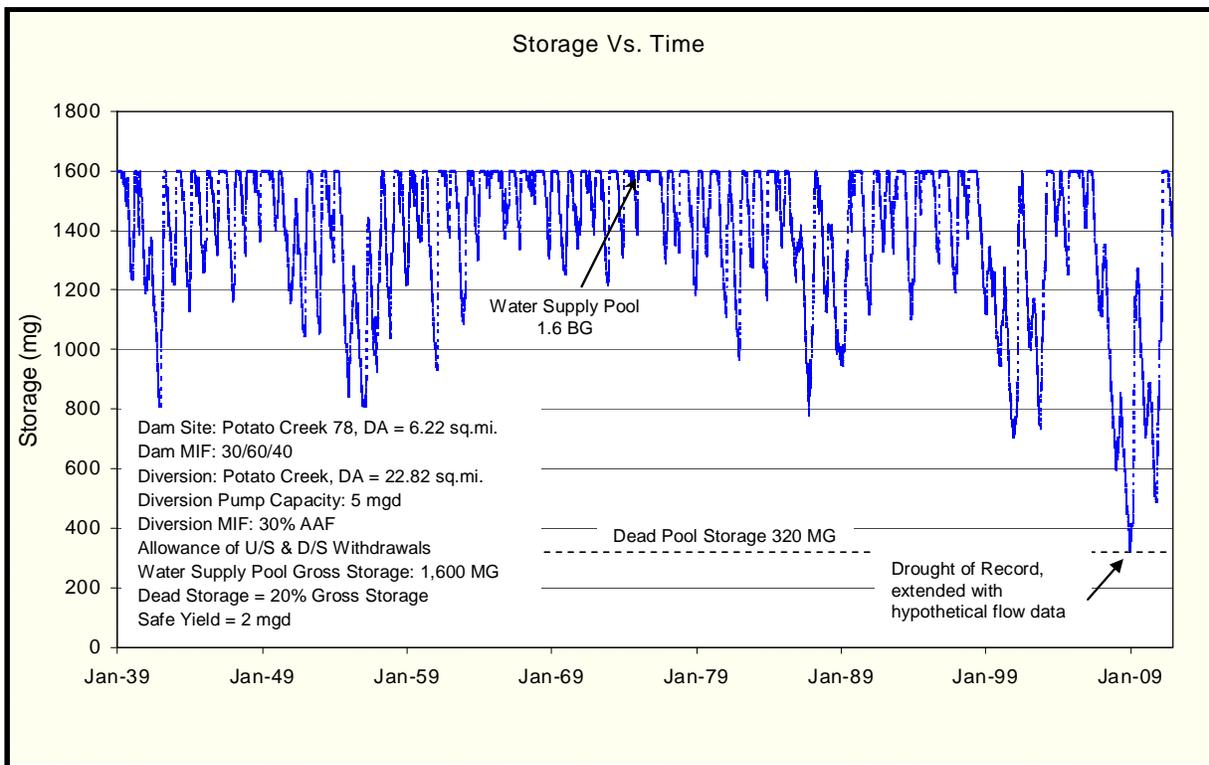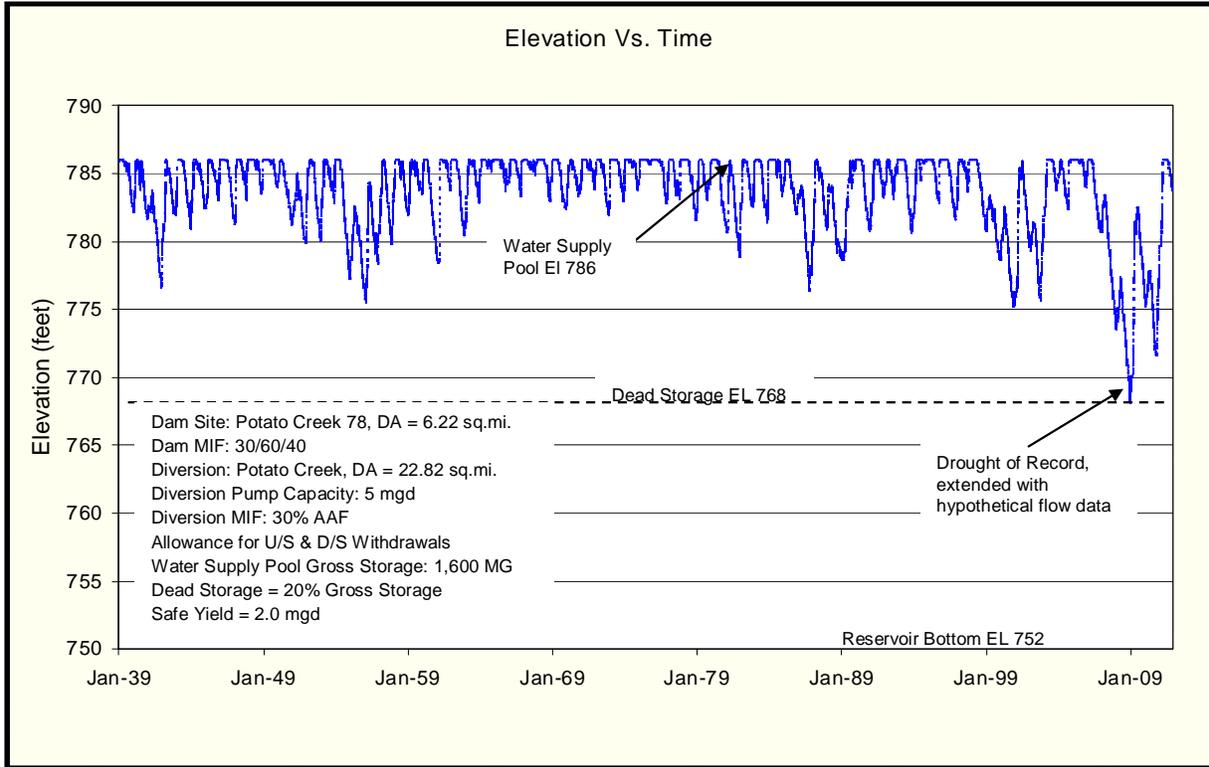

WATERSHED DAM ASSESSMENT - POTATO CREEK 78
Lamar, Pike and Spalding County, Georgia (7194-002)
OPINION OF PROBABLE CONSTRUCTION COST ESTIMATE - CONCEPTUAL LEVEL
Summary by Division

Table A-1

Division	01 - Intake and Pump Station and Access Road	02 - 18 - inch Raw Water Force Main and Venturi Vault	03 - Reservoir Inlet Structure	TOTAL	% of Total	
1	\$0.50	\$0.15	\$0.05	\$0.71	8.46%	POTATO CREEK 78
2	\$0.60	\$0.32	\$0.04	\$0.97	11.64%	
3	\$0.75	\$0.02	\$0.22	\$0.98	11.80%	
4	\$0.11	\$0.00	\$0.00	\$0.11	1.28%	
5	\$0.02	\$0.00	\$0.00	\$0.02	0.26%	
6	\$0.00	\$0.00	\$0.00	\$0.00	0.00%	
7	\$0.02	\$0.00	\$0.00	\$0.02	0.25%	
8	\$0.03	\$0.00	\$0.00	\$0.03	0.36%	
9	\$0.05	\$0.00	\$0.00	\$0.05	0.60%	
10	\$0.00	\$0.00	\$0.00	\$0.00	0.00%	
11	\$1.04	\$0.00	\$0.03	\$1.07	12.84%	
12	\$0.00	\$0.00	\$0.00	\$0.00	0.00%	
13	\$0.00	\$0.00	\$0.00	\$0.00	0.00%	
14	\$0.12	\$0.00	\$0.00	\$0.12	1.40%	
15	\$0.34	\$1.08	\$0.02	\$1.44	17.29%	
16	\$0.52	\$0.07	\$0.06	\$0.65	7.76%	
17	\$0.16	\$0.03	\$0.03	\$0.21	2.55%	
Structure Contingency	\$0.64	\$0.08	\$0.02	\$0.75	8.95%	
Markup	\$0.84	\$0.28	\$0.09	\$1.21	14.55%	
Structure Total (without Contingency)	\$5.75	\$2.02	\$0.56	\$8.34	100.00%	
Project Contingency	\$1.73	\$0.61	\$0.17	\$2.50	30.00%	
Structure Total (with Contingency)	\$7.48	\$2.63	\$0.73			
All Figures are in Millions	PROJECT TOTAL			\$10.84 M		

WATERSHED DAM ASSESSMENT - (7194-002)

POTATO CREEK 78

OPINION OF PROBABLE CONSTRUCTION COST ESTIMATE - CONCEPTUAL LEVEL

01

DECEMBER 2008

Table A-2

No.	Spec. Sect.	Description	Unit	Qty	Labor \$\$		Material \$\$		Equipment \$\$		Subcontractor \$\$		Total
					Unit	Total	Unit	Total	Unit	Total	Unit	Total	
01 - Potato Creek 78: River Intake and Pump Station					3 - Channel Intake Pump Station				Pump Station Firm Capacity is 5.0 MGD				
Div 1													
1	1000	General Conditions	LS	1		\$181,000		\$143,100		\$180,800		\$0	\$504,900
Div 2													
2	2200	Earth Work	LS	1	\$18,000.00	\$18,000	\$10,900.00	\$10,900	\$13,055.00	\$13,060	\$298,300.00	\$298,300	\$340,260
3		Access Road	LF	250		\$0		\$0		\$0	\$110.00	\$27,500	\$27,500
4	2831	10' Galv. Chain Link Fence	LF	1195		\$0		\$0		\$0	\$30.00	\$35,850	\$35,850
5	2831	Dewatering / Pre-Excavation Preparation	LS	1	\$50,000.00	\$50,000	\$20,000.00	\$20,000	\$100,000.00	\$100,000	\$30,000.00	\$30,000	\$200,000
Div 3													
6	3250	Water Stop	LF	500	\$1.25	\$630	\$2.00	\$1,000		\$0		\$0	\$1,630
7	3300	Concrete Bridge	SF		\$2.00	\$0		\$0	\$3.50	\$0	\$20.00	\$0	\$0
8	3300	Concrete	LS	1	\$228,927.00	\$228,930	\$445,530.00	\$445,530	\$71,000.00	\$71,000	\$0.00	\$0	\$745,460
Div 4													
9	4210	Brick Veneer	SF	3760		\$0		\$0		\$0	\$17.50	\$65,800	\$65,800
10	4220	Concrete Masonry Unit - Reinforced	SF	3760		\$0		\$0		\$0	\$11.00	\$41,360	\$41,360
Div 5													
9	5524	Aluminum Handrail	LF	200	\$6.00	\$1,200	\$35.00	\$7,000	\$2.90	\$580		\$0	\$8,780
10		Ladder	VF	20	\$50.00	\$1,000	\$150.00	\$3,000	\$15.00	\$300		\$0	\$4,300
11	5530	Aluminum Grating Landing	SF	64	\$10.00	\$640	\$45.00	\$2,880	\$10.00	\$640		\$0	\$4,160
12	5530	Aluminum Grating	SF	160	\$10.00	\$1,600	\$20.00	\$3,200		\$0		\$0	\$4,800
Div 6													
Div 7													
13		Membrane Roofing	SF	1260		\$0		\$0		\$0	\$10.00	\$12,600	\$12,600
14		Dampproofing - Walls	SF	3760		\$0		\$0		\$0	\$0.56	\$2,110	\$2,110
15		1" Rigid Insulation - Walls	SF	3760		\$0		\$0		\$0	\$1.07	\$4,020	\$4,020
16	7210	Walls - Core Fill Foam Insulation (12" CMU)	SF	3760		\$0		\$0		\$0	\$0.61	\$2,290	\$2,290
Div 8													
17	8120	Hollow Metal Doors, Hardware, and Frames - Single	EA	10	\$150.00	\$1,500	\$400.00	\$4,000		\$0		\$0	\$5,500
18	8120	Hollow Metal Doors, Hardware, and Frames - Double	EA	2	\$150.00	\$300	\$800.00	\$1,600		\$0		\$0	\$1,900
19		Windows	LS	1	\$3,000.00	\$3,000	\$8,000.00	\$8,000	\$1,000.00	\$1,000		\$0	\$12,000
20	8331	Roll Up Aluminum Door (10'x12')	EA	2	\$800.00	\$1,600	\$4,500.00	\$9,000	\$50.00	\$100		\$0	\$10,700
Div 9													
21	9900	Painting	LS	1		\$0		\$0		\$0	\$50,000.00	\$50,000	\$50,000
Div 10													
Div 11													
22		Screens / Spray Water System and Strainer	EA	3	\$3,500.00	\$10,500	\$237,500.00	\$712,500	\$500.00	\$1,500		\$0	\$724,500
23		Eductors	EA	18	\$200.00	\$3,600	\$3,500.00	\$63,000	\$50.00	\$900		\$0	\$67,500
24		Pumps (2.5 MGD, 220 Feet TDH)	EA	3	\$7,500.00	\$22,500	\$75,000.00	\$225,000	\$1,000.00	\$3,000		\$0	\$250,500
Div 12													
Div 13													
Div 14													
25		Bridge Crane	LS	1	\$5,000.00	\$5,000	\$110,000.00	\$110,000	\$1,500.00	\$1,500		\$0	\$116,500
Div 15													
26	15062	Ductile Iron Pipe	LS	1	\$9,676.00	\$9,680	\$149,709.40	\$149,710	\$3,050.00	\$3,050	\$0.00	\$0	\$162,440
27		PVC Piping	LS	1	\$1,250.00	\$1,250	\$8,000.00	\$8,000	\$750.00	\$750		\$0	\$10,000
28		Valves	LS	1	\$8,600.00	\$8,600	\$87,600.00	\$87,600	\$5,200.00	\$5,200	\$0.00	\$0	\$101,400
29		HVAC and Plumbing	LS	1		\$0		\$0		\$0	\$70,000.00	\$70,000	\$70,000
Div 16													
30	16000	Electrical	LS	1		\$0		\$0		\$0	\$480,000.00	\$480,000	\$480,000

WATERSHED DAM ASSESSMENT - (7194-002)

01

POTATO CREEK 78

DECEMBER 2008

OPINION OF PROBABLE CONSTRUCTION COST ESTIMATE - CONCEPTUAL LEVEL

No.	Spec. Sect.	Description	Unit	Qty	Labor \$\$		Material \$\$		Equipment \$\$		Subcontractor \$\$		Total
					Unit	Total	Unit	Total	Unit	Total	Unit	Total	
01 - Potato Creek 78: River Intake and Pump Station					3 - Channel Intake Pump Station				Pump Station Firm Capacity is 5.0 MGD				
31		CCTV Allowance	LS	0		\$0		\$0		\$0		\$0	\$0
32		Ductbank	LF	350		\$0		\$0		\$0	\$120.00	\$42,000	\$42,000
Div 17													
33	17000	Instrumentation	LS	1		\$0		\$0		\$0	\$160,000.00	\$160,000	\$160,000
		Contingency	LS	15%		\$83,000		\$302,000		\$58,000		\$198,000	\$641,000
Subtotals						\$633,530		\$2,317,020		\$441,380		\$1,519,830	\$4,911,760
					Assumptions:								
Sales Tax @					7.0%	\$162,200	Assumes that EPD will allow withdrawal from this source						
Labor Burden @					30.0%	\$190,100	15 foot wide Asphalt access road with 10-foot high fence						
Bonds On Subs @					1.5%	\$22,800	Pump Station firm capacity is 5MGD						
Subtotal						\$5,286,860	Pump Station has a 3 channel intake						
Fee @					7.0%	\$370,100	Pump Station footprint is approximately 100 feet by 40 feet						
Insurance & Bonds @					1.7%	\$96,200	Pump Station main building footprint is approximately 35 feet by 35 feet						
							Pump Station main building also houses the electrical room and is made of brick and block						
Estimated Construction Cost						\$5,750,000	A Transformer is being provided by the Utility Company at the access road entrance						
							Estimate DOES NOT include easements acquisitions, land acquisitions, withdrawal permits or mitigations required to build the pump station						

WATERSHED DAM ASSESSMENT - (7194-002)
Potato Creek 78
OPINION OF PROBABLE CONSTRUCTION COST - CONCEPTUAL

02
DECEMBER 2008
 Table A-3

No.	Spec. Sect.	Description	Unit	Qty	Labor \$\$		Material \$\$		Equipment \$\$		Subcontractor \$\$		Total
					Unit	Total	Unit	Total	Unit	Total	Unit	Total	
02 - 18-inch Raw Water Line with Venturi Vault													
Div 1													
1	1000	General Conditions	LS	1		\$54,000		\$39,300		\$54,500		\$0	\$147,800
Div 2													
2	2125	Erosion and Sedimentation Control Maintenance	LS	1		\$0		\$0		\$0	\$185,200.00	\$185,200	\$185,200
3		Bore and Jack Road Crossing (30")	LF	150		\$0		\$0		\$0	\$350.00	\$52,500	\$52,500
4	2510	Asphalt Concrete Pavement (5% of length)	LS	1		\$0		\$0		\$0	\$66,300.00	\$66,300	\$66,300
5	2523	Driveway Replacement (12 total)	LS	1		\$0		\$0		\$0	\$19,500.00	\$19,500	\$19,500
Div 3													
6	3300	Miscellaneous Concrete (Venturi Vault)	LS	1	\$1,500.00	\$1,500	\$12,500.00	\$12,500	\$1,000.00	\$1,000	\$0.00	\$0	\$15,000
Div 4													
Div 5													
Div 6													
Div 7													
Div 8													
Div 9													
Div 10													
Div 11													
Div 12													
Div 13													
Div 14													
Div 15													
7		18" DIP	Depth	6		Depth of Cover	4						
8		18" Pipe Excavation - Earth (compacted volume)	CY	8712	\$0.75	\$6,534		\$0	\$3.00	\$26,136		\$0	\$32,670
9		18" Pipe Excavation - Trench Rock (compacted volume)	CY	2904		\$0		\$0		\$0	\$35.00	\$101,640	\$101,640
10		Trench Box	LF	12672		\$0	\$1.00	\$12,672		\$0		\$0	\$12,672
11		18" DIP Pressure Class 350	LF	10072	\$4.67	\$46,996	\$53.04	\$534,219	\$2.50	\$25,180		\$0	\$606,395
12		18" DIP Pressure Class 350 RJ	LF	2600	\$4.67	\$12,132	\$68.06	\$176,956	\$2.50	\$6,500		\$0	\$195,588
13		18" Pipe Bedding (compacted volume)	CY	2112	\$1.00	\$2,112	\$17.00	\$35,904	\$1.00	\$2,112		\$0	\$40,128
14		18" Pipe Backfill (compacted volume)	CY	8675	\$1.00	\$8,675		\$0	\$4.00	\$34,698		\$0	\$43,373
15		Import Backfill Materials (loose volume, assume 10% swell)	CY	0		\$0	\$13.00	\$0		\$0		\$0	\$0
16		Haul off Rock (assume 15% swell) - with Trench Rock	CY	3340		\$0		\$0		\$0		\$0	\$0
17		18" 90-degree Bend	EA	2	\$98.20	\$196	\$2,304.72	\$4,609	\$50.00	\$100		\$0	\$4,906
18		18" 45-degree Bend	EA	4	\$98.20	\$393	\$2,159.46	\$8,638	\$50.00	\$200		\$0	\$9,231
19		18" 22.5-degree Bend	EA	4	\$98.20	\$393	\$2,393.82	\$9,575	\$50.00	\$200		\$0	\$10,168
20		18" 11.25-degree Bend	EA	3	\$98.20	\$295	\$2,393.00	\$7,179	\$50.00	\$150		\$0	\$7,624
21												\$0	
22		Earthwork Calculations				\$0		\$0		\$0		\$0	\$0
23		Pipe Excavation - Total Compacted Volume	CY	11616		\$0		\$0		\$0		\$0	\$0
24		Rock - Total Compacted Volume (assume 25%)	CY	2904		\$0		\$0		\$0		\$0	\$0
25		Pipe Bedding - Total Compacted Volume	CY	2112		\$0		\$0		\$0		\$0	\$0
26		Pipe Backfill - Total Compacted Volume Needed	CY	8675		\$0		\$0		\$0		\$0	\$0
27		On-Site Backfill Material Available - Compacted Volume	CY	8712		\$0		\$0		\$0		\$0	\$0
28		Materials for Disposal - Compacted Volume	CY	37	\$5.00	\$187		\$0	\$5.00	\$187		\$0	\$374
29													
30		Air Release Valve and Manhole (2 each)	LS	1	\$700.00	\$700	\$16,400.00	\$16,400	\$500.00	\$500	\$0.00	\$0	\$17,600
31													
Div 16													
32	16000	Electrical	LS	1		\$0		\$0		\$0	\$65,000.00	\$65,000	\$65,000
Div 17													
33	17000	Venturi Meter	LS	1	\$1,250.00	\$1,250	\$18,000.00	\$18,000	\$500.00	\$500		\$0	\$19,750

WATERSHED DAM ASSESSMENT - (7194-002)
Potato Creek 78
OPINION OF PROBABLE CONSTRUCTION COST - CONCEPTUAL

02
 DECEMBER 2008

No.	Spec. Sect.	Description	Unit	Qty	Labor \$\$		Material \$\$		Equipment \$\$		Subcontractor \$\$		Total
					Unit	Total	Unit	Total	Unit	Total	Unit	Total	
02 - 18-inch Raw Water Line with Venturi Vault													
34	17000	Instrumentation	LS	1		\$0		\$0		\$0	\$7,500.00	\$7,500	\$7,500
		Contingency	LS	5%		\$7,000		\$43,000		\$8,000		\$25,000	\$83,000
		Subtotals				\$142,362		\$918,952		\$159,963		\$522,640	\$1,743,917
		Sales Tax @		7.0%		\$64,300							
		Labor Burden @		30.0%		\$42,700							
		Bonds On Subs @		1.5%		\$7,800							
		Subtotal				\$1,858,717							
		Fee @		7.0%		\$130,100							
		Insurance & Bonds @		1.7%		\$33,800							
		Estimated Construction Cost				\$2,020,000							

Assumptions:
 DOES NOT include easements acquisitions, land acquisitions or mitigations required to construct the raw water transmission main
 Assumed 25% of the excavated material is rock

\$105 per LF (pipe only)
 \$159 per LF (total cost)

WATERSHED DAM ASSESSMENT - (7194-002)
POTATO CREEK 78
OPINION OF PROBABLE CONSTRUCTION COST - CONCEPTUAL LEVEL

03
DECEMBER 2008
 Table A-4

No.	Spec. Sect.	Description	Unit	Qty	Labor \$\$		Material \$\$		Equipment \$\$		Subcontractor \$\$		Total
					Unit	Total	Unit	Total	Unit	Total	Unit	Total	
03 - Reservoir Inlet Structure													
Div 1													
1	1000	General Conditions	LS	1		\$19,000		\$15,000		\$19,000		\$0	\$53,000
Div 2													
2	2200	Earth Work	LS	1	\$5,000.00	\$5,000	\$2,600.00	\$2,600	\$4,926.00	\$4,930	\$31,300.00	\$31,300	\$43,830
Div 3													
3	3250	Water Stop	LF	500	\$1.25	\$630	\$2.00	\$1,000		\$0		\$0	\$1,630
4	3300	Concrete	LS	1	\$76,809.00	\$76,810	\$122,738.00	\$122,740	\$20,800.00	\$20,800	\$0.00	\$0	\$220,350
Div 4													
Div 5													
Div 6													
Div 7													
Div 8													
Div 9													
Div 10													
Div 11													
5		Sluice Gates and Operators	EA	1	\$2,500.00	\$2,500	\$25,000.00	\$25,000	\$1,000.00	\$1,000		\$0	\$28,500
Div 12													
Div 13													
Div 14													
Div 15													
6	15062	Ductile Iron Pipe	LS	1	\$810.60	\$810	\$14,385.35	\$14,390	\$435.00	\$440	\$0.00	\$0	\$15,640
Div 16													
7	16000	Electrical	LS	1		\$0		\$0		\$0	\$60,000.00	\$60,000	\$60,000
Div 17													
8	17000	Instrumentation	LS	1		\$0		\$0		\$0	\$25,000.00	\$25,000	\$25,000
		Contingency	LS	5%		\$5,000		\$9,000		\$2,000		\$6,000	\$22,000
Subtotals						\$109,750		\$189,730		\$48,170		\$122,300	\$469,950
				Sales Tax @	7.0%	\$13,300							
				Labor Burden @	30.0%	\$32,900							
				Bonds On Subs @	1.5%	\$1,800							
				Subtotal		\$517,950							
				Fee @	7.0%	\$36,300							
				Insurance & Bonds @	1.7%	\$9,400							
				Estimated Construction Cost		\$560,000							

Table A-5

Potato Creek 78**TOTAL PROJECT OPINION OF COST**

<u>Item . No.</u>	<u>Description of Work</u>	<u>Estimated Quantity</u>	<u>Unit</u>	<u>Unit Price</u>	<u>Amount</u>
1.	Mobilization and Demobilization	1	Job	<u>Lump Sum</u>	<u>\$449,031.00</u>
2.	Erosion & Sediment Control	1	Job	<u>Lump Sum</u>	<u>\$149,677.00</u>
3.	Control of Water	1	Job	<u>Lump Sum</u>	<u>\$224,515.50</u>
4.	Clearing	310	Ac	<u>2,000.00</u>	<u>\$620,000.00</u>
5.	Clearing & Grubbing	12	Ac	<u>\$3,500.00</u>	<u>\$42,000.00</u>
6.	Earth Fill	226,052	Cu-Yd	<u>\$2.50</u>	<u>\$565,130.00</u>
7.	Drain Fill	7,610	Cu-Yd	<u>\$50.00</u>	<u>\$380,500.00</u>
8.	Excavation, Common	24,720	Cu-Yd	<u>\$3.25</u>	<u>\$80,340.00</u>
9.	Riprap	10,102	Ton	<u>\$65.00</u>	<u>\$656,630.00</u>
10.	Permanent Turf Establishment	12	Ac	<u>\$2,000.00</u>	<u>\$24,000.00</u>
11.	Concrete, Class 4000 (reinforced)	5,747	Cu-Yd	<u>\$850.00</u>	<u>\$4,884,950.00</u>
12.	Concrete, Class 3000 (mass)	57	Cu-Yd	<u>\$400.00</u>	<u>\$22,800.00</u>
13.	30-Inch RCP	310	Feet	<u>\$400.00</u>	<u>\$124,000.00</u>
14.	Principal Spillway Riser	1	Lump Sum	<u>\$83,500.00</u>	<u>\$83,500.00</u>
<u>Dam Construction Cost Estimate</u>					<u>\$8,307,073.50</u>
15.	18-Inch Pipeline	1	Lump Sum	<u>\$2,020,000.00</u>	<u>\$2,020,000.00</u>
16.	Cascading Structure	1	Lump Sum	<u>\$560,000.00</u>	<u>\$560,000.00</u>

17.	Pumping Station (Including Raw Water Pumps and Access Road)	1	Lump Sum	<u>\$5,750,000.00</u>	<u>\$5,750,000.00</u>
	Pump Station and Pipeline Cost Estimate				<u>\$8,330,000.00</u>
18.	Land Acquisition	541	Ac	<u>\$5,000.00</u>	<u>\$2,705,000.00</u>
19.	Easement Acquisition	40	Ac	<u>\$3,000.00</u>	<u>\$120,000.00</u>
20.	Building Acquisition	9	Buildings	<u>\$200,000</u>	<u>\$1,800,000.00</u>
	Land Acquisition Cost Estimate				<u>\$4,625,000.00</u>
21.	Wetland	527	Credits	<u>\$7,500.00</u>	<u>\$3,952,500.00</u>
22.	Intermittent Stream	72,770	Credits	<u>\$90.00</u>	<u>\$6,549,300.00</u>
23.	Lower Perennial Stream	243,319	Credits	<u>\$90.00</u>	<u>\$21,898,710.00</u>
24.	Open Water	322	Credits	<u>\$7,500.00</u>	<u>\$2,415,000.00</u>
	Impacts and Overall Mitigation Cost Estimate				<u>\$34,815,510</u>
	<u>Construction, Land Acquisition, Mitigation Estimate</u>				<u>\$56,077,584</u>
	<u>Suggested Project Cost Estimate</u>				<u>\$56,000,000</u>

The above suggested project cost estimate does not include contingencies or professional services. Professional services should be considered at not less than 15 percent of the suggested project cost estimate. Cost contingencies should be considered at not less than 25 percent of the suggest projet cost estimate. Prices are in 2008 U.S. Dollars.